
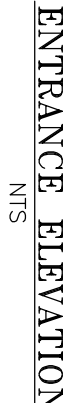


[illegible]


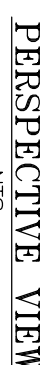


I (WE), DO HEREBY CERTIFY THAT I (AM WE ARE) THE ONLY OWNER(S) OF THE PROPERTY SHOWN HEREIN, DO ACCEPT THIS AS MY (OUR) DEVELOPMENT FOR THE PROPERTY AND AGREE TO COMPLETE ALL SITE IMPROVEMENTS SHOWN HEREON IN THEIR ENTIRETY PRIOR TO RECEIVING A CERTIFICATE OF OCCUPANCY TO USE AND OCCUPY THE BUILDING(S) AND PROPERTY. I (WE) FURTHER ASSURE AND UNDERSTAND THAT THE BUILDING AND PREMISES, INCLUDING ALL LANDSCAPE MATERIALS SHALL BE MAINTAINED IN A PROPER MANNER.


DATE \_\_\_\_\_

[illegible]


### ALTI PAVEMENT SECTION

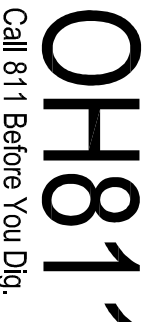


BEFORE YOU DIG CALL OHIO 811 BY DIALING 811, OR 1-800-362-2764, OR CALL THE INDIVIDUAL UTILITY COMPANIES TO VERIFY THE LOCATIONS OF ALL UTILITIES.

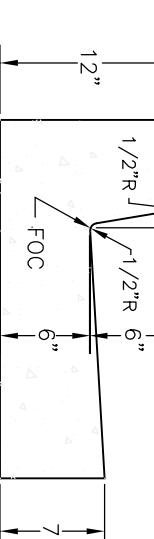


### TYPE 1 CURB & GUTTER

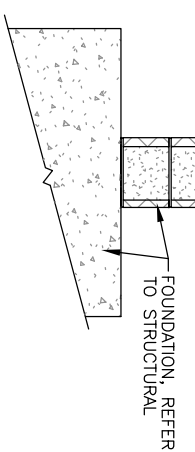


**SECTION  
R ENCLOSURE WALL**

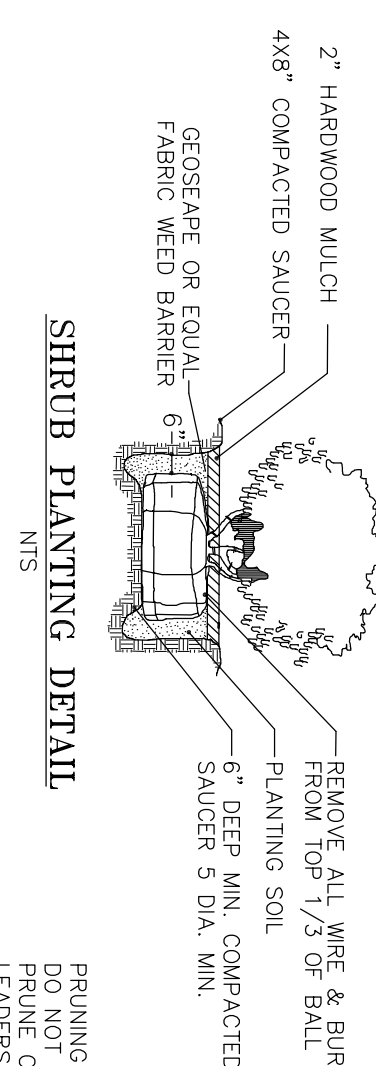

### SHRUB PLANTING DETAIL

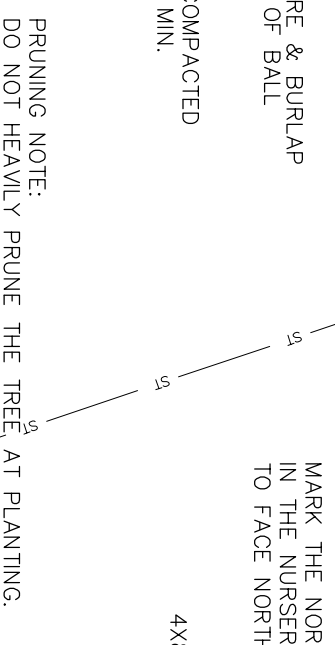

 







### TREE PLANTING DETAIL

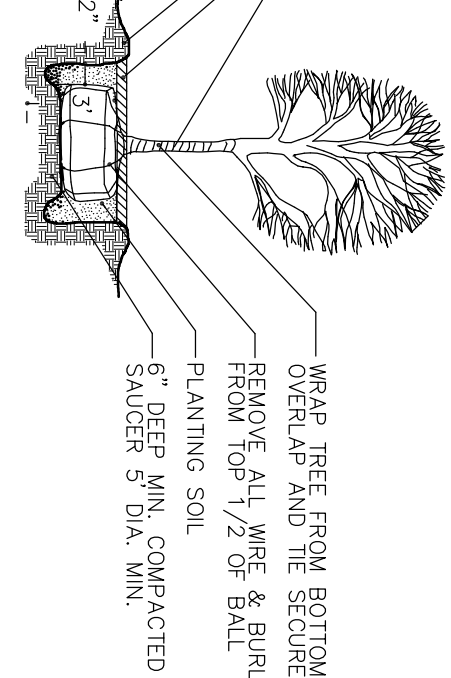

### TREE PLANTING DETAIL

 

PLANT SCHEDULE								
	DAY	ABBREV	BOTANICAL NAME	COMMON NAME	CURR.	HT.	SHED.	REMARKS
	1	AC	ACER CAMPESTRIS	HEDGE MAPLE	2.5'	-	-	
	17	BT	BERBERIS THUNBERGII 'ROSE GLOW'	ROSE GLOW JAPANESE BARBERRY	-	-	-	
	30	BM	BUXUS MICROCARPA 'WINTERGREEN'	LITTLELEAF BOXWOOD 'WINTERGREEN'	-	35"	-	3' O.C.
	23	CF	CONARIS FLORIDA	FLORENTINE DOGWOOD	2.5'	-	-	
	8	MY	MAGNOLIA VIRGINICA	SWEETBAY MAGNOLIA	-	10'	-	
	12	RR	ROSA ROSSICA	ROSSICA ROSE	-	35"	-	

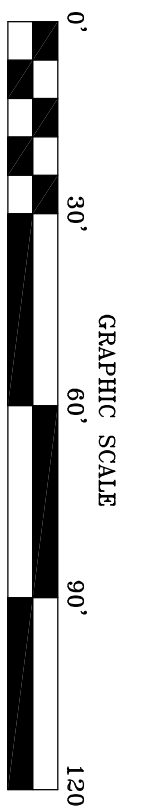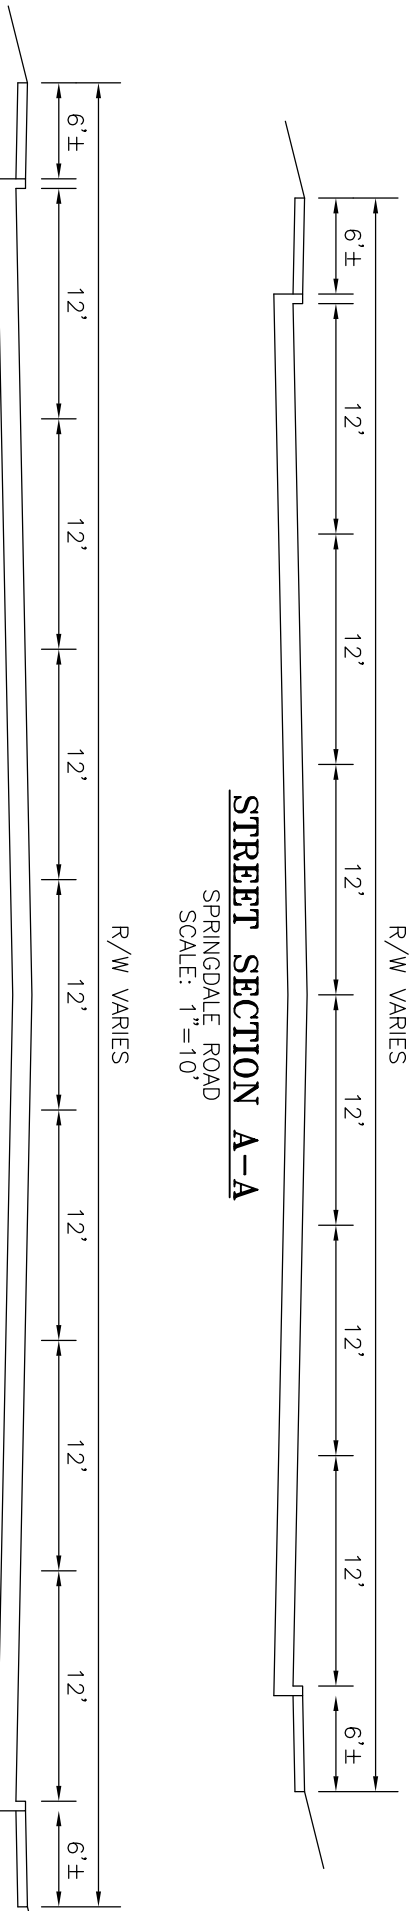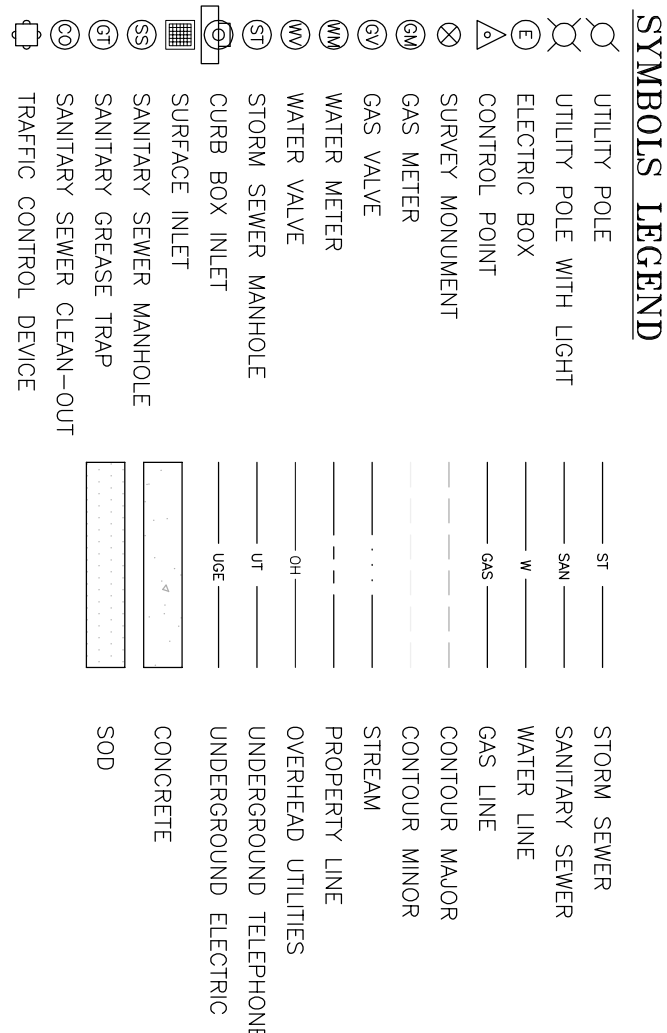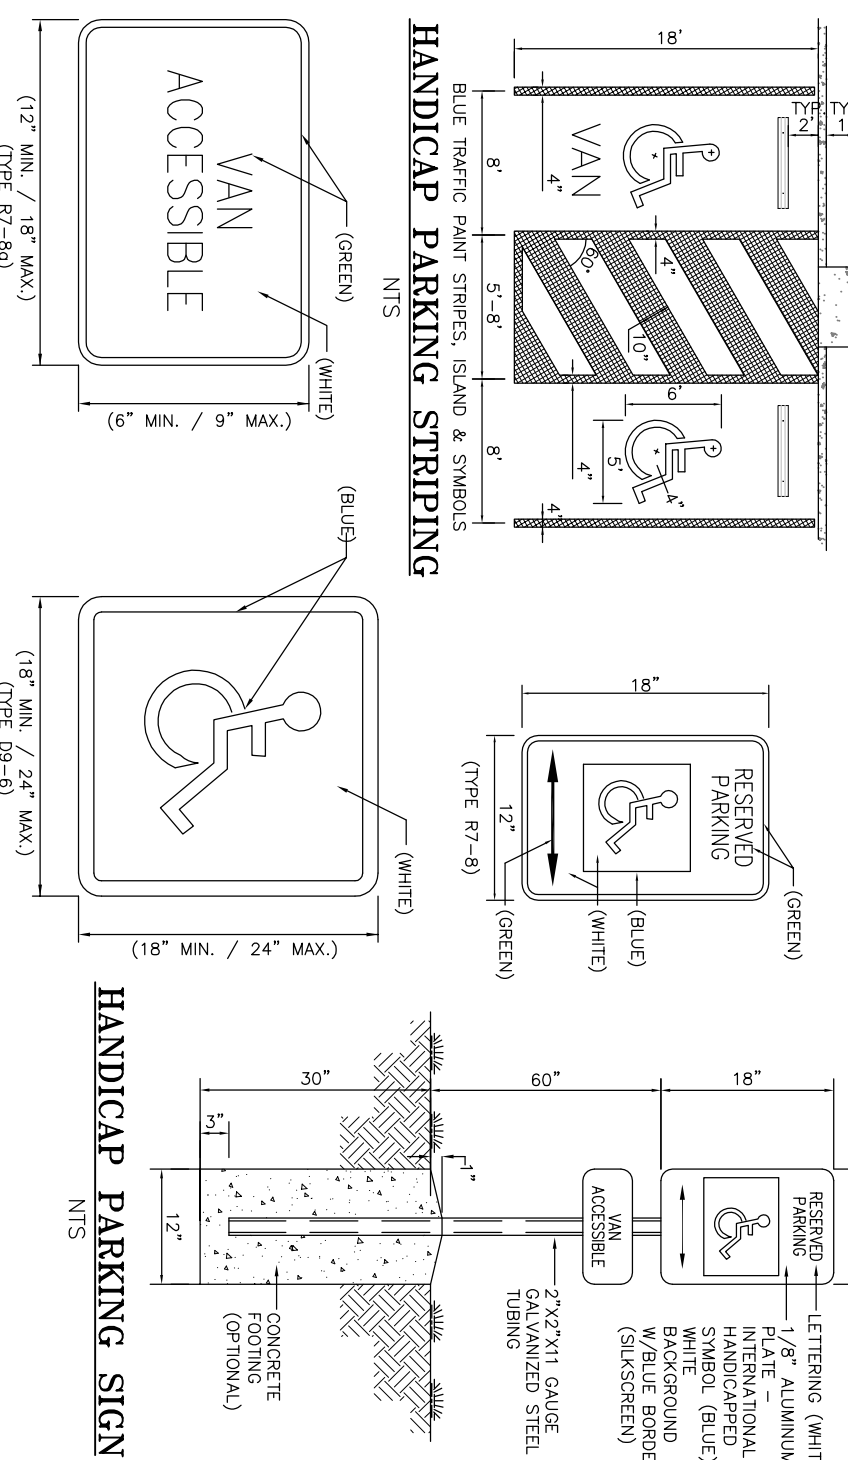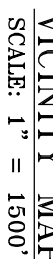


FD P

FD P

FINAL DEVELOPMENT PLAN FOR  
CHEDDAR'S RESTAURANT  
SPRINGDALE ROAD AND COLERAIN AVENUE  

**DEVELOPER**  
GREER LAND CO-RESTAURANTS LLC  
3620 WALDEN DR. SUITE 200  
LEXINGTON, KY 40517



**m + g** MURPHY-GRAVES  
ARCHITECTS

**VE VISION  
ENGINEERING**  
Environmental, Civil Engineering Consultants, Land Surveying  
3399 Tates Creek Road Suite 250  
Lexington, KY 40502  
Ph:(859)333-8015  
Fax: (859)559-0523  
[www.visionengr.com](http://www.visionengr.com)

