
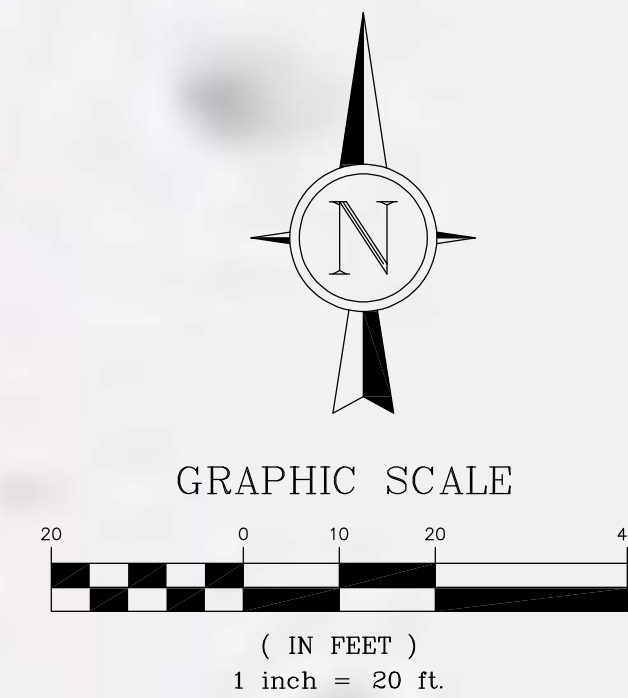


J:\4237\4237_A02\GrimesEngineering\Consultation Plans\4237A_02a_Terminal.dwg(09/25/2025 12:01 AM)James Wheeler

PREPARED FOR:
SIMON CRE
CONTACT: CHRIS CUIEL
6900 E. 2ND STREET
SCOTTSDALE, AZ 85251
PH: 480.745.2623
FAX: 480.588.4150

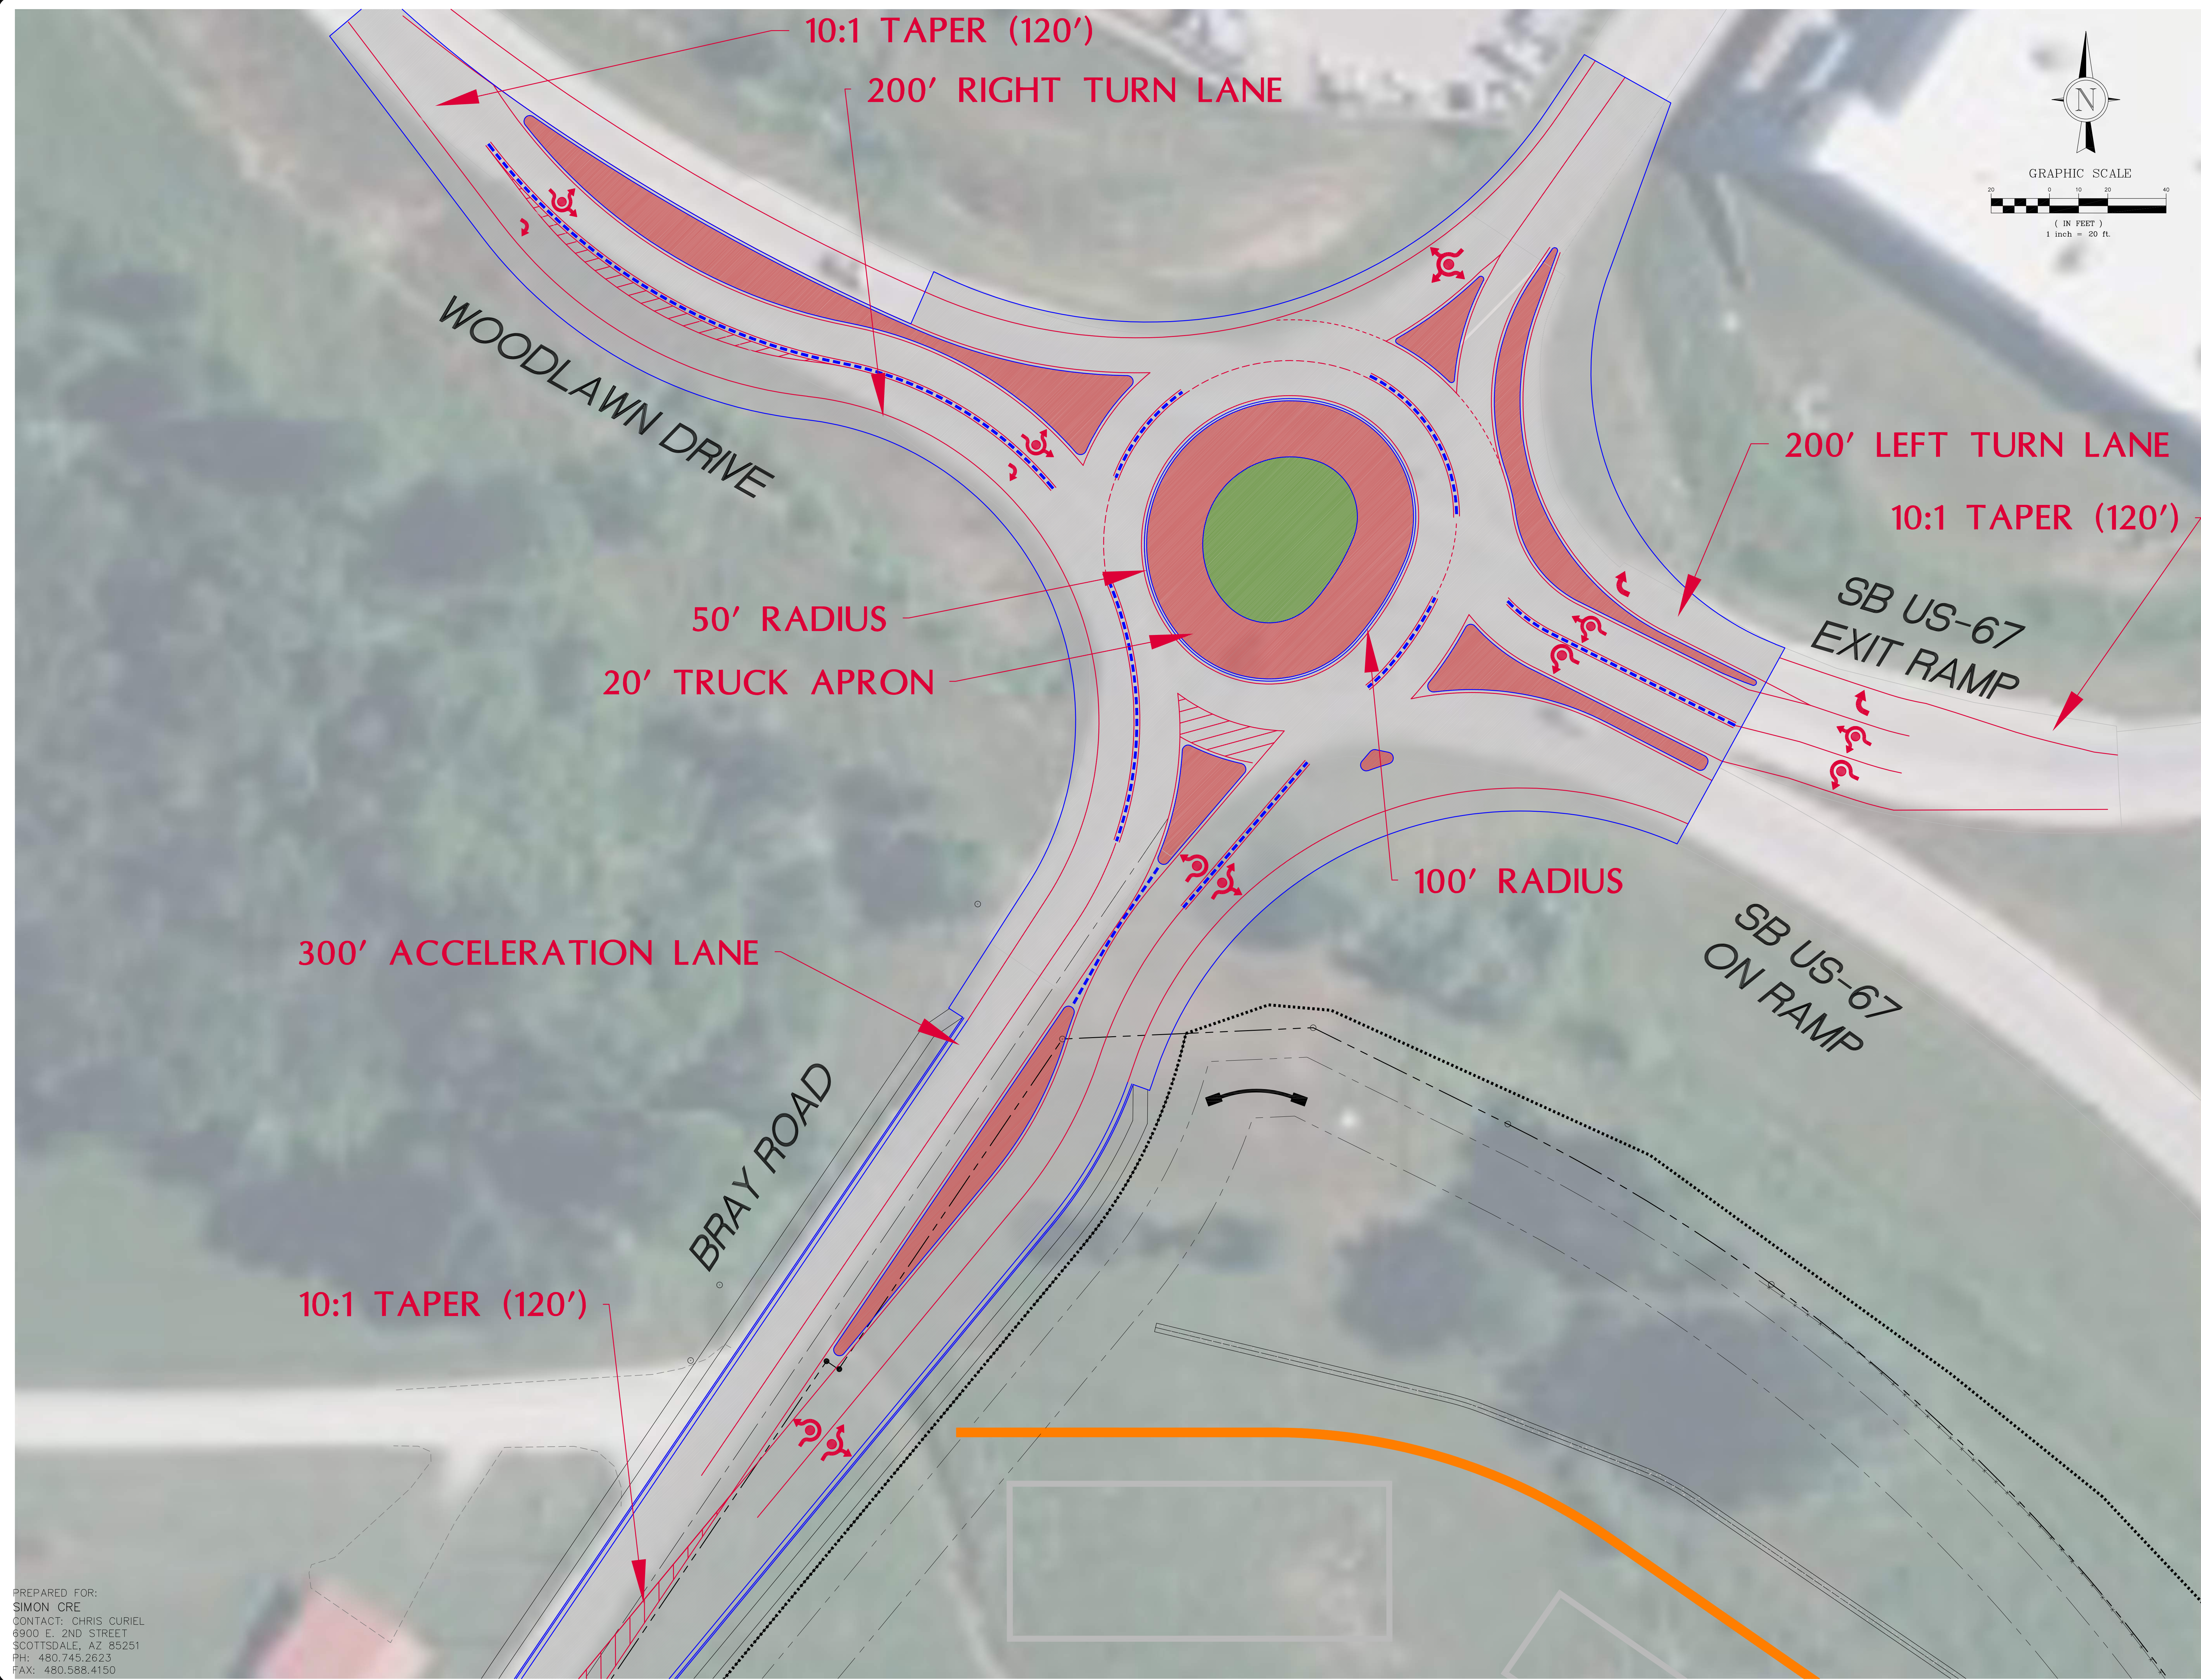

GRIMES CONSULTING, INC.
12300 OLD TESSON RD.
SUITE 300
ST. LOUIS, MO 63128
PH: (314) 848-6100
FAX: (314) 848-6010
www.grimesconsulting.com
PE COAF E-3470-D
P.E. COAF E-3470-D

REV.	NO.	REMARKS	DATE
1	1		
2	2		
3	3		
4	4		
5	5		
6	6		
7	7		
8	8		
9	9		
10	10		



CONCEPT PLAN FOR
US 67 RAMP TERMINALS
FARMINGTON MO 63640

SHEET TITLE
**LOCATION 1
WOODLAWN
ROUNDBOUT**

JOB NUMBER: **4237.A**
DRAWN BY: **JLW**
DATE: **09/25/25**
CHECKED BY: **LJM**
DATE: **09/25/25**
SHEET:

EX-1

© 2025 Grimes Consulting, Inc. All Rights Reserved

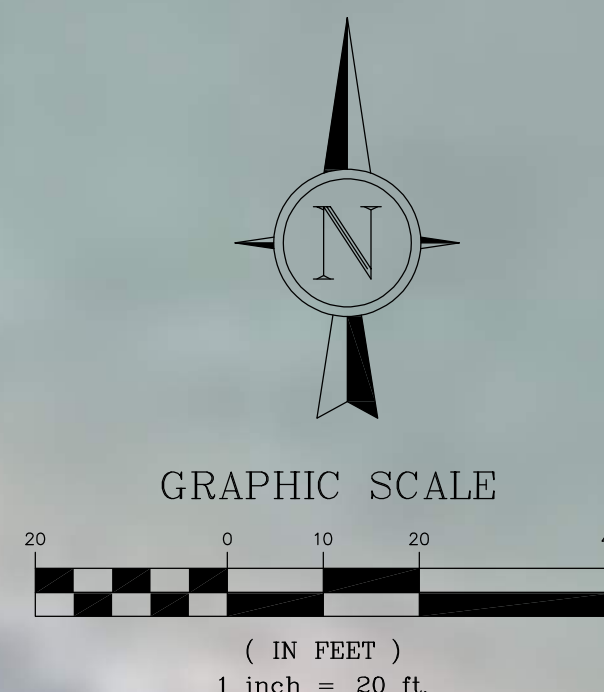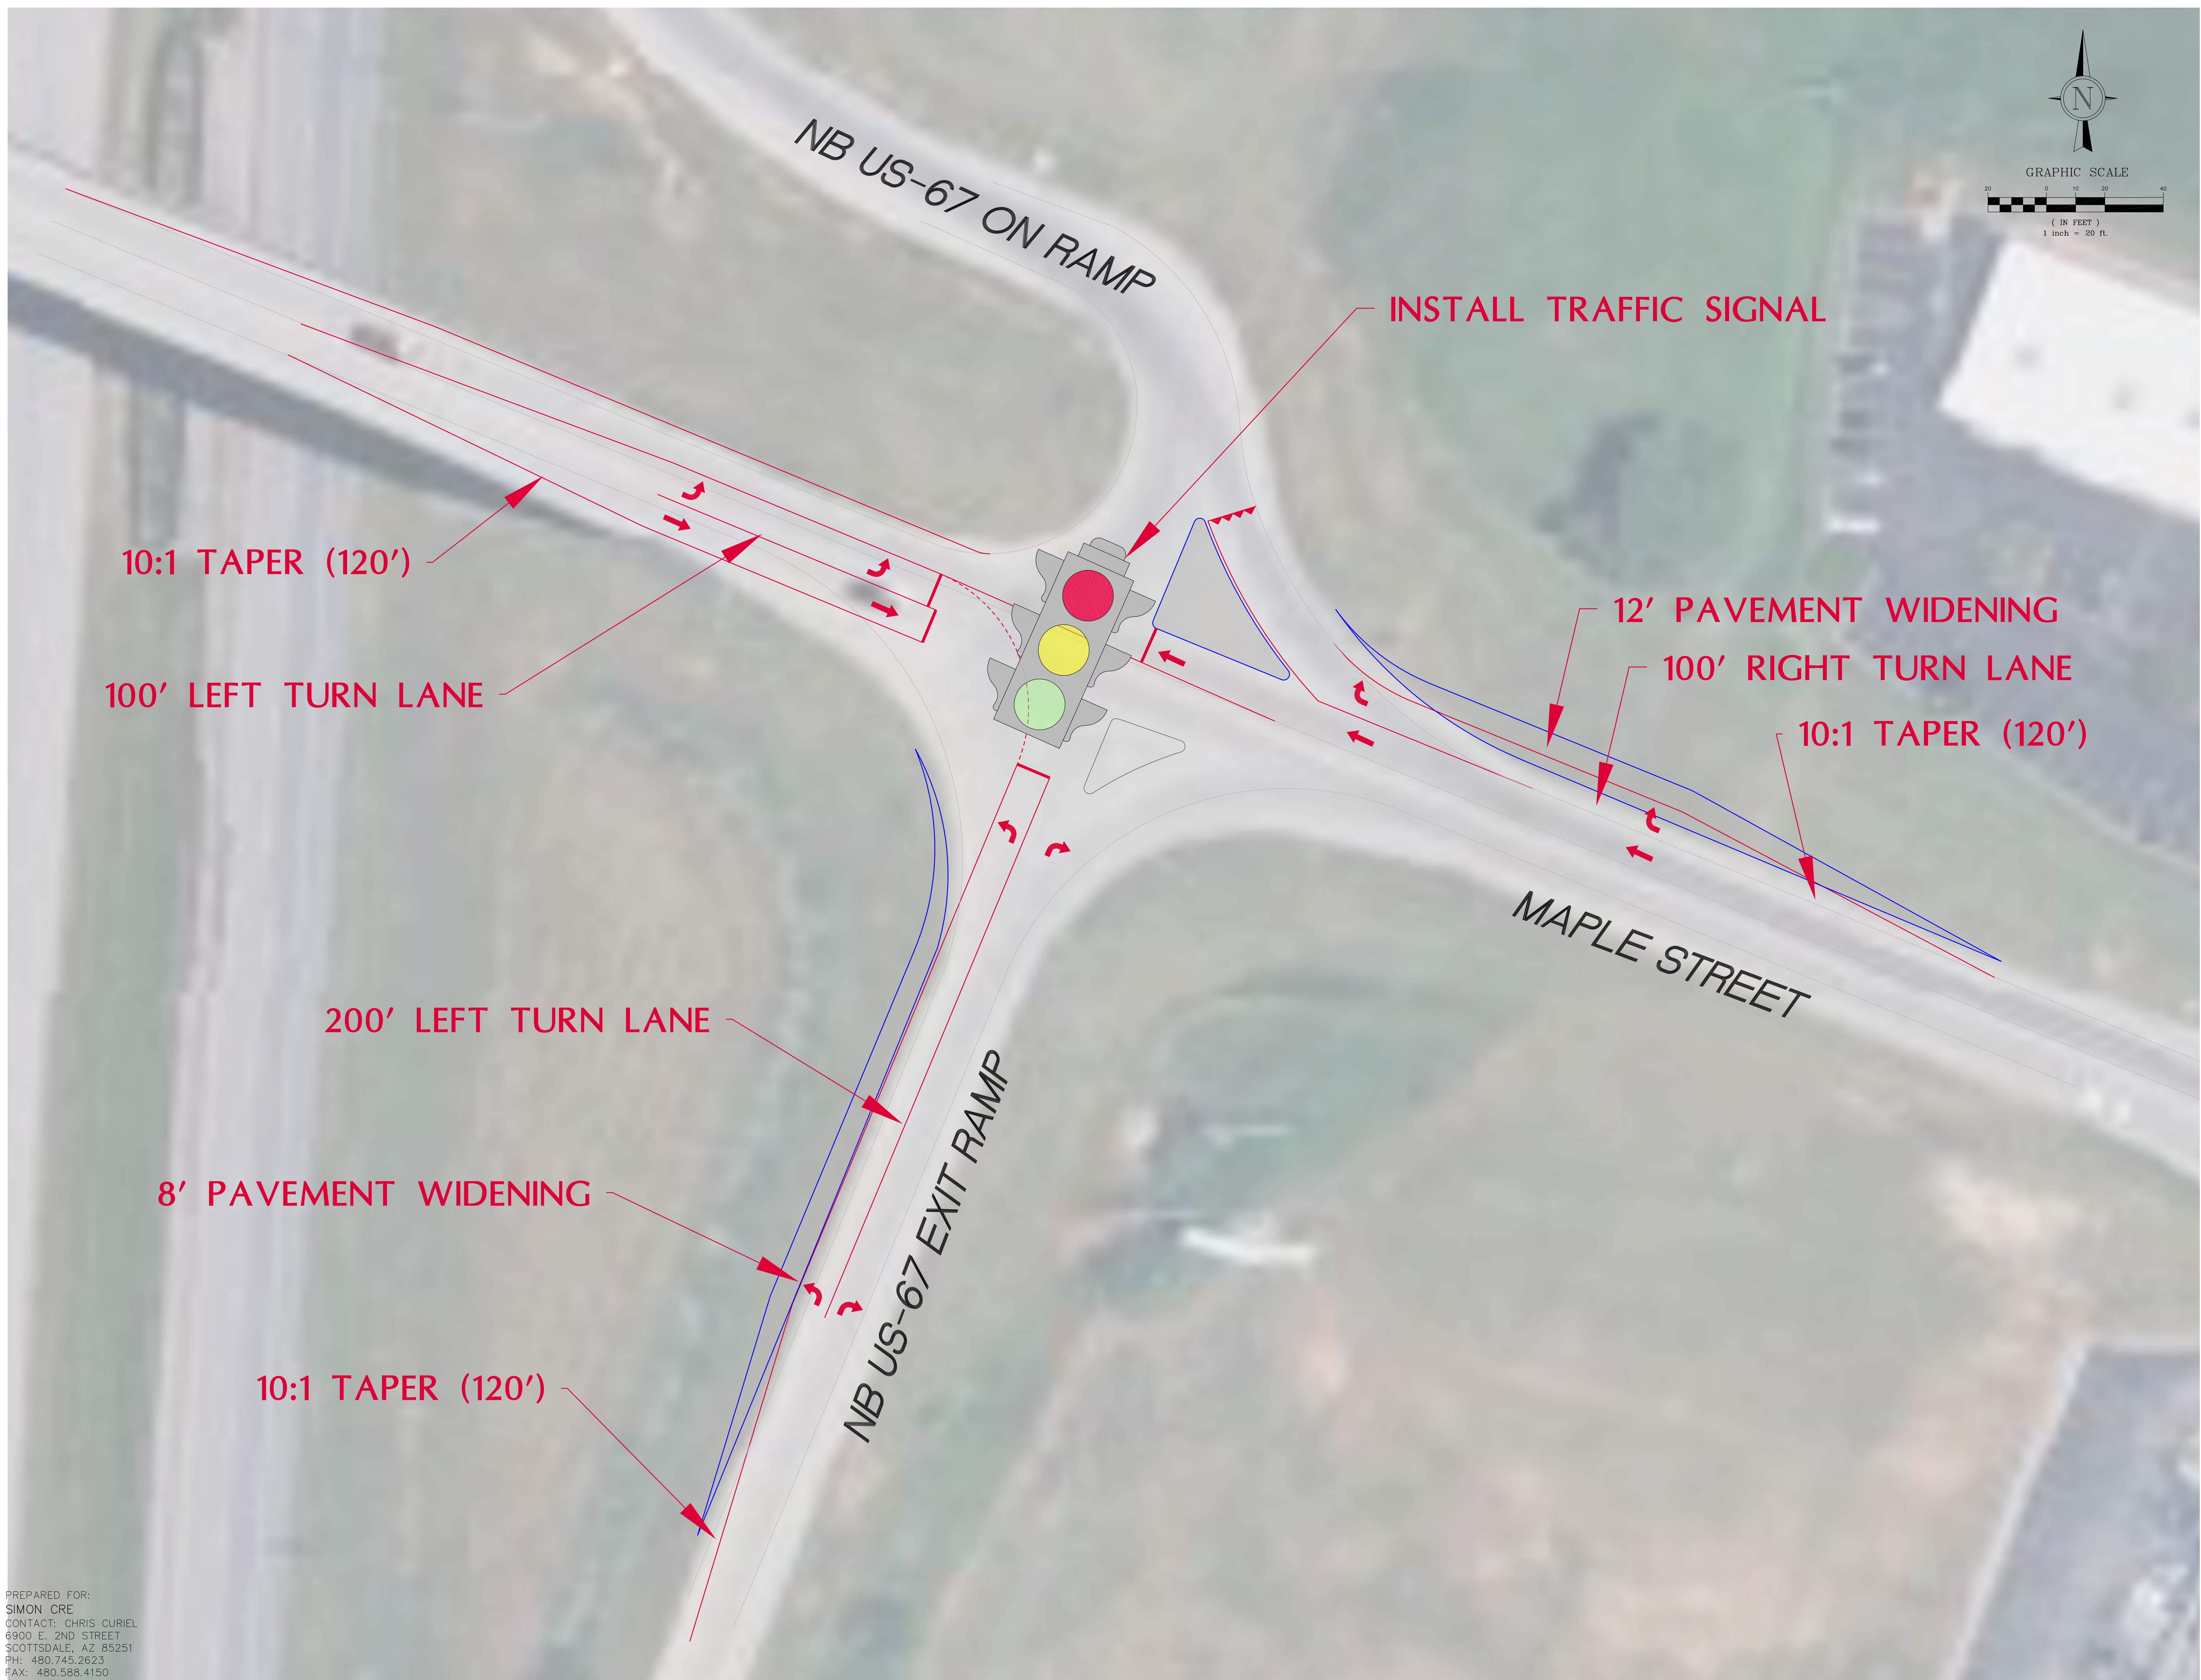

GRIMES CONSULTING, INC.
12300 OLD TESSON RD.
SUITE 300
ST. LOUIS, MO 63128
PH: (314) 848-6100
FAX: (314) 848-6010
www.grimesconsulting.com
PE: COAF E-3470-D
P.E. COAF E-3470-D

REV.	NO.	REMARKS	DATE
1	1		
2	2		
3	3		
4	4		
5	5		
6	6		
7	7		
8	8		
9	9		
10	10		

CONCEPT PLAN FOR
US 67 RAMP TERMINALS
FARMINGTON MO 63640

SHEET TITLE
**LOCATION 2
MAPLE STREET
LANE WIDENING**

JOB NUMBER: **4237.A**
DRAWN BY: **JLW**
DATE: **09/25/25**
CHECKED BY: **LJM**
DATE: **09/25/25**
SHEET:

EX-2

PREPARED FOR:
SIMON CRE
CONTACT: CHRIS CUREL
6900 E. 2ND STREET
SCOTTSDALE, AZ 85251
PH: 480.745.2623
FAX: 480.588.4150

J:\4237\4237_A02\Grimes\Engineering\Construction Plans\4237A_Site_Traffic.dwg(09/25/2025 2:20 PM)James White

© 2025 Grimes Consulting, Inc. All Rights Reserved