

RIGHT OF WAY
LEGEND SHEET
HAM-C.R.-73-0.00

HAMILTON COUNTY
GREEN TOWNSHIP
SECTIONS 11 & 12, TOWN 2, FR. RANGE 2
MIAMI PURCHASE

INDEX OF SHEETS:

LEGEND SHEET.....	1
CENTERLINE PLAT.....	2
PROPERTY MAP.....	3
SUMMARY OF ADDITIONAL R/W.....	4-6
R/W DETAIL.....	7-12

UTILITIES

LISTED BELOW ARE ALL UTILITIES LOCATED WITHIN THE PROJECT CONSTRUCTION LIMITS TOGETHER WITH THEIR RESPECTIVE OWNERS:

CABLE:
TIME WARNER CABLE COMMUNICATIONS
4720 CREEK ROAD
CINCINNATI, OHIO 45242
TELEPHONE: 513-825-3154

ELECTRIC:
DUKE ELECTRIC
139 EAST 4TH STREET, ROOM 467A
CINCINNATI, OHIO 45202
TELEPHONE: 513-287-2454

GAS:
DUKE GAS
139 EAST 4TH STREET, ROOM 460A
CINCINNATI, OHIO 45202
TELEPHONE: 513-287-3636

SANITARY SEWER:
METROPOLITAN SEWER DISTRICT
1600 GEST STREET
CINCINNATI, OHIO 45204
TELEPHONE: 513-244-1355

NOTES:
THE LOCATIONS OF THE UNDERGROUND UTILITIES SHOWN ON THE PLANS ARE AS OBTAINED FROM THE OWNERS OF THE UTILITY AS REQUIRED BY SEC. 153.64 O.R.C.

STORM SEWER:
HAMILTON COUNTY PLANNING & DEVELOPMENT
- STORMWATER & INFRASTRUCTURE
138 E COURT STREET - ROOM 800
CINCINNATI, OHIO 45202
TELEPHONE: 513-946-4550

HAMILTON COUNTY ENGINEER'S OFFICE
223 W. GALBRAITH ROAD
CINCINNATI, OHIO 45215
TELEPHONE: 513-946-8400

TELEPHONE:
CINCINNATI BELL INC.
201 E. FOURTH STREET
CINCINNATI, OHIO 45202
TELEPHONE: 513-344-7043

WATERLINES:
GREATER CINCINNATI WATER WORKS
4747 SPRING GROVE AVE.
CINCINNATI, OH 45232
TELEPHONE: 513-591-7700

PROJECT DESCRIPTION

PAVEMENT REHABILITATION OF THE ENTIRE ROADWAY WITHIN THE PROJECT LIMITS, REPAIR OF CURB, STORM WATER INLETS, AND SIDEWALK, WIDENING OF THE PAVEMENT FOR AN ADDITIONAL NORTHBOUND LANE FROM JUST NORTH OF TALLAHASSEE DRIVE TO JESSUP ROAD, AND PROFILE AND ALIGNMENT WORK. CONSTRUCT METRO BUS TURNOUT JUST NORTH OF JESSUP ON CHEVIOT RD.

PROJECT CONTROL

OHIO STATE PLANE COORDINATE SYSTEM, SOUTH ZONE, NAD 1983. REFERENCE MONUMENT: HAMILTON COUNTY B.M. 4144 AND 8184. ALL DISTANCES ARE GROUND DISTANCES. PROJECT GRID FACTOR (INCLUDING SCALE AND ELEVATION FACTORS) IS 0.99990210.

PLANS PREPARED BY:


FIRM NAME: JMA CONSULTANTS, INC.
R/W DESIGNER: DANIEL W. SCHOSTER
R/W REVIEWER: EDWIN L. PAUL
FIELD REVIEWER: DANIEL W. SCHOSTER
PRELIMINARY FIELD REVIEW DATE:
TRACINGS FIELD REVIEW DATE:
OWNERSHIP UPDATED BY: EDWIN L. PAUL
DATE COMPLETED:
PLAN COMPLETION DATE:

LEGEND

WD = WARRANTY DEED
S = SEWER EASEMENT
T = TEMPORARY CONSTRUCTION EASEMENT

STRUCTURE KEY

RESIDENTIAL
COMMERCIAL
OUT-BUILDING

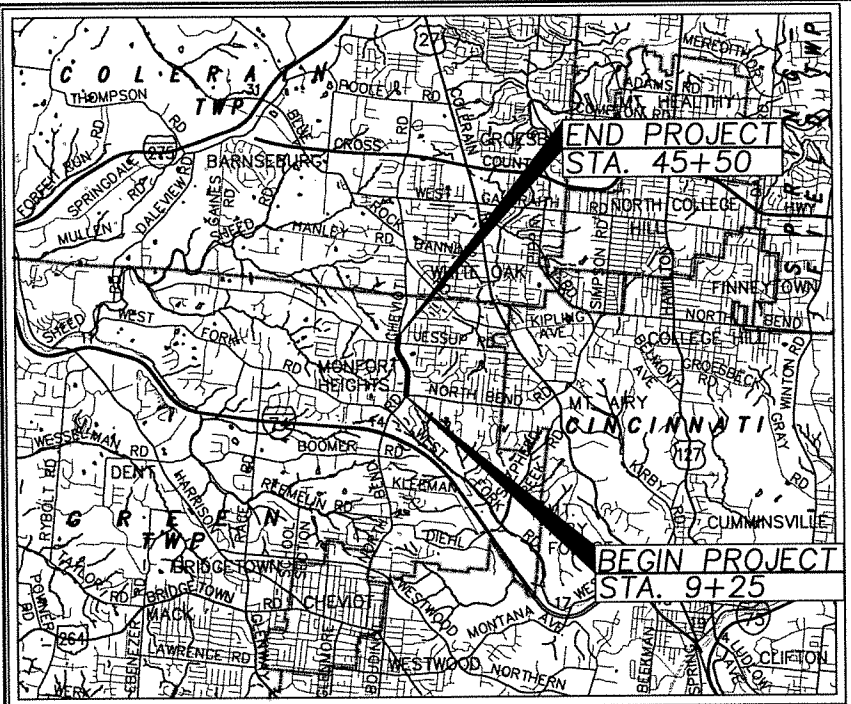

LOCATION MAP

LATITUDE: 39°11'42" N LONGITUDE: 84°35'57" W

SCALE IN MILES



CONVENTIONAL SYMBOLS

EX. LIGHT POLE	EX. TREE
EX. UTILITY POLE	EX. BUSH
EX. POLE W/GUY ANCHOR	EX. SIGN
EX. FIRE HYDRANT	EX. SANITARY MANHOLE
EX. WATER VALVE CHAMBER	EX. STORM MANHOLE
EX. WATER VALVE	EX. MANHOLE (ADJUST TO GRADE)
EX. WATER SERVICE BOX	PROP. SANITARY MANHOLE
EX. WATER METER BOX	PROP. STORM MANHOLE
EX. GAS VALVE	EX. CATCH BASIN
EX. GAS SERVICE BOX	PROP. CATCH BASIN
EX. GAS METER BOX	

CONSTRUCTION LIMITS
Ex R/W
EXISTING RIGHT OF WAY LINE
EXISTING CURB
EDGE OF EXISTING PAVEMENT
CENTERLINE
EXISTING WATER LINE
EXISTING GAS LINE
EXISTING TELEPHONE CONDUIT
EXISTING FENCE
EXISTING SANITARY SEWER
EXISTING STORM SEWER
PROPOSED SANITARY
PROPOSED STORM
PROPOSED PAVEMENT
PROPOSED WALK
PROPOSED RIGHT OF WAY
PROPOSED SEWER EASEMENT
PROPOSED TEMPORARY CONSTRUCTION EASEMENT

I, EDWIN L. PAUL, P.S., HAVE CONDUCTED A SURVEY OF THE EXISTING CONDITIONS FOR THE OHIO DEPARTMENT OF TRANSPORTATION IN MARCH OF 2009. THE RESULTS OF THAT SURVEY ARE CONTAINED HEREIN. THE HORIZONTAL COORDINATES EXPRESSED HEREIN ARE BASED ON THE OHIO STATE PLANE COORDINATES SYSTEM, SOUTH ZONE, NAD 1983 BY TIES TO HAMILTON COUNTY B.M. 4144 AND 8184. ALL DISTANCES ARE GROUND DISTANCES. PROJECT GRID FACTOR (INCLUDING SCALE AND ELEVATION FACTORS) IS 0.99990210.
FURTHER MORE; I HAVE CALCULATED THE PROPOSED PROPERTY LINES, GROSS TAKE, PRESENT ROADWAY OCCUPIED (PRO), NET TAKE AND NET RESIDUE; AS WELL AS PREPARED THE LEGAL DESCRIPTIONS NECESSARY TO ACQUIRE THESE PARCELS AS SHOWN HEREIN. AS A PART OF THIS PROJECT I HAVE DETERMINED THE LOCATIONS OF THE EXISTING PROPERTY LINES FOR PROPERTY TAKES CONTAINED HEREIN. THE CENTERLINE MONUMENTATION CALLED FOR HEREIN WILL BE SET UNDER MY DIRECT SUPERVISION DURING THE CONSTRUCTION OF THIS PROJECT. THIS WORK WILL BE DONE IN ACCORDANCE WITH OAC 4733-37 AS CITED BELOW. ALL OF MY WORK CONTAINED HEREIN WAS CONDUCTED IN ACCORDANCE WITH OHIO ADMINISTRATIVE CODE 4733-37 COMMONLY KNOWN AS MINIMUM STANDARDS FOR BOUNDARY SURVEY IN THE STATE OF OHIO UNLESS SO NOTED. THE WORDS I AND MY AS USED HEREIN ARE TO MEAN THAT EITHER MYSELF OR SOMEONE WORKING FOR ME UNDER MY DIRECT CONTROL OR SUPERVISION.

EDWIN L. PAUL, P.S.
OHIO PROFESSIONAL LAND SURVEYOR #7214

DATE

SURVEYORS SEAL

FEDERAL PROJECT NO.

PID NO.

95282

R/W DESIGNER
DWS

R/W REVIEWER
ELP

RIGHT OF WAY
LEGEND SHEET


HAM-C.R.-73-0.00

1/12

120
131

O:\3567\dwg-LD2005\3567-LD2005.dwg, RW-2-CENTERLINE S121, 7/27/2016 12:50:05 PM

HAMILTON COUNTY
GREEN TOWNSHIP
SECTION 11 & 12, TOWN 2, FR. RANGE 2
MIAMI PURCHASE

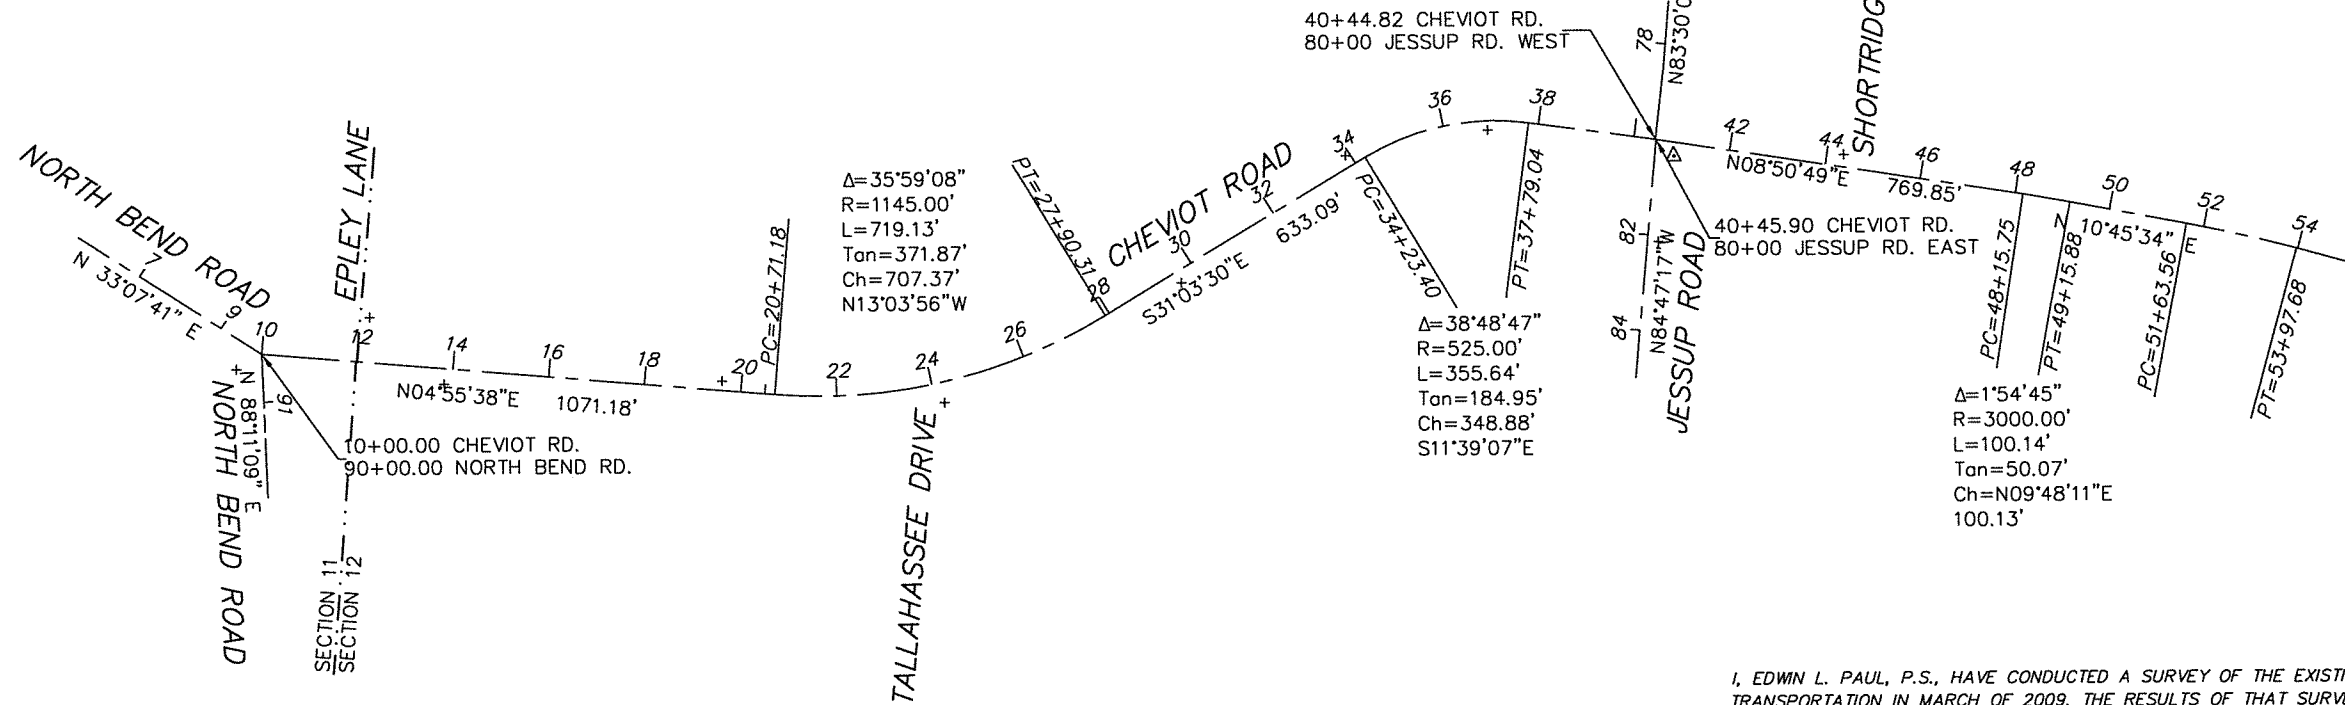

BEARINGS ARE BASE ON THE OHIO STATE PLANE COORDINATE SYSTEM, SOUTH ZONE, NAD 1983. REFERENCE MONUMENT: HAMILTON COUNTY B.M. 4144 AND 8184. ALL DISTANCES ARE GROUND DISTANCES. PROJECT GRID FACTOR (INCLUDING SCALE AND ELEVATION FACTORS) IS 0.99990210.

BASES OF EXISTING R/W
THE EXISTING R/W WIDTH AND LOCATION WERE DETERMINED FROM HAMILTON COUNTY RECORDER'S OFFICE PLATS AND DEEDS.

MONUMENT LEGEND

- P.K. NAIL SET
- PROPOSED R/W MONUMENT
- EXISTING R/W MONUMENT
- 5/8" BAR SET WITH I.D. CAP
- EXISTING IRON PIN/ P.K. NAIL FOUND
- PROPOSED MONUMENT BOX
- EXISTING MONUMENT BOX
- R.R. SPIKE SET
- R.R. SPIKE FOUND
- △ BENCH MARK FOUND
- + X NOTCH SET

I, EDWIN L. PAUL, P.S., HAVE CONDUCTED A SURVEY OF THE EXISTING CONDITIONS FOR THE OHIO DEPARTMENT OF TRANSPORTATION IN MARCH OF 2009. THE RESULTS OF THAT SURVEY ARE CONTAINED HEREIN. THE HORIZONTAL COORDINATES EXPRESSED HEREIN ARE BASED ON THE OHIO STATE PLANE COORDINATES SYSTEM, SOUTH ZONE, NAD 1983 BY TIES TO HAMILTON COUNTY B.M. 4144 AND 8184. ALL DISTANCES ARE GROUND DISTANCES. PROJECT GRID FACTOR (INCLUDING SCALE AND ELEVATION FACTORS) IS 0.99990210.

FURTHER MORE; I HAVE CALCULATED THE PROPOSED PROPERTY LINES, GROSS TAKE, PRESENT ROADWAY OCCUPIED (PRO), NET TAKE AND NET RESIDUE; AS WELL AS PREPARED THE LEGAL DESCRIPTIONS NECESSARY TO ACQUIRE THESE PARCELS AS SHOWN HEREIN. AS A PART OF THIS PROJECT I HAVE DETERMINED THE LOCATIONS OF THE EXISTING PROPERTY LINES FOR PROPERTY TAKES CONTAINED HEREIN. THE CENTERLINE MONUMENTATION CALLED FOR HEREIN WILL BE SET UNDER MY DIRECT SUPERVISION DURING THE CONSTRUCTION OF THIS PROJECT. THIS WORK WILL BE DONE IN ACCORDANCE WITH OAC 4733-37 AS CITED BELOW. ALL OF MY WORK CONTAINED HEREIN WAS CONDUCTED IN ACCORDANCE WITH OHIO ADMINISTRATIVE CODE 4733-37 COMMONLY KNOWN AS MINIMUM STANDARDS FOR BOUNDARY SURVEY IN THE STATE OF OHIO UNLESS SO NOTED. THE WORDS I AND MY AS USED HEREIN ARE TO MEAN THAT EITHER MYSELF OR SOMEONE WORKING FOR ME UNDER MY DIRECT CONTROL OR SUPERVISION.

EDWIN L. PAUL, P.S.
OHIO PROFESSIONAL LAND SURVEYOR #7214

DATE


SETTING OF ALL MONUMENTS SHALL BE PERFORMED BY A SURVEYOR REGISTERED IN THE STATE OF OHIO. THE MONUMENT ASSEMBLIES AND REFERENCE MONUMENTS WILL BE INSTALLED BY THE CONTRACTOR AT THE TIME OF CONSTRUCTION. THE IRON PIN AND CAP (WHEN REQUIRED) ARE TO BE INSTALLED BY THE CONTRACTOR'S SURVEYOR.

CHANGES OR ALTERATIONS TO THE LOCATION OF ANY MONUMENTS SHOWN IN THIS TABLE, REQUIRE PRIOR APPROVAL FROM THE DISTRICT REAL ESTATE ADMINISTRATOR OF THE OHIO DEPARTMENT OF TRANSPORTATION. IN THE EVENT THAT CHANGES OR ALTERATIONS ARE APPROVED, A REVISED CENTERLINE PLAT WITH THE NEW LOCATIONS SHALL BE RECORDED IN THE APPLICABLE COUNTY RECORDS AND THE OHIO DEPARTMENT OF TRANSPORTATION. SPECIFICATIONS FOR MONUMENT ASSEMBLIES, REFERENCE MONUMENTS AND RIGHT OF WAY MONUMENTS ARE SHOWN ON STANDARD CONSTRUCTION DRAWING RM-1.1.

MONUMENT TABLE

of PROP. R/W		PROJECT COORDINATES SEE SURVEY CERTIFICATION		MONUMENTS TO BE SET DURING CONSTRUCTION		R/W MON. EXPECTED TO BE DISTURBED	
STATION	OFFSET	NORTH (Y)	EAST (X)	MON. ASSY.	REF. MON.	R/W MON.	DESCRIPTION
NORTH BEND ROAD							
9+73.04	55.81' RT	440563.24	1373595.84			NO	X NOTCH SET
CHEVIOT ROAD							
12+18.04	93.63' LT	440841.60	1373489.28			NO	X NOTCH SET
13+83.84	32.75' RT	440995.92	1373629.43			YES	X NOTCH SET
19+59.55	19.50' LT	441574.00	1373626.82			YES	X NOTCH SET
24+18.01	42.65' RT	442037.48	1373674.89			YES	X NOTCH SET
29+61.20	25.14' RT	442531.96	1373429.30			YES	X NOTCH SET
33+90.29	23.67' LT	442874.35	1373166.11			NO	X NOTCH SET
36+92.77	19.78' RT	443171.14	1373114.04			YES	X NOTCH SET
40+87.93	28.63' RT	443558.16	1373169.60			YES	EX. BENCH MARK #4144
44+34.86	25.78' LT	443909.33	1373169.20			NO	X NOTCH SET
JESSUP ROAD							
82+12.32	22.93' LT	443524.58	1373348.38			NO	X NOTCH SET
TOTAL CARRIED TO GENERAL SUMMARY SHEET							

RECEIVED _____,20_____
RECORDED _____,20_____
BOOK _____ PAGE _____
COUNTY RECORDER

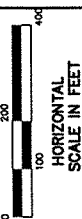

PID NO.
95282

R/W DESIGNER
DWS
R/W REVIEWER
ELP

CENTERLINE PLAT

HAM-C.R.-73-0.00

2/12

121
131

O:\3567\dwg-LD2005\3567-LD2005.dwg, RW-4-SUMMARY S123, 10/20/2016 3:49:34 PM

TOTAL NUMBER OF :
28 OWNERSHIPS
0 TOTAL TAKES

X OWNERSHIPS WITH STRUCTURES INVOLVED
X OWNERSHIPS WITH "P" ITEMS

NET RESIDUE = RECORD AREA - TOTAL PRO - NET TAKE
ALL AREAS ARE IN ACRES
RECORD AREAS INCLUDE P.R.O.

GRANTEE: ALL RIGHT OF WAY ACQUIRED IN THE NAME OF "BOARD OF TRUSTEES OF GREEN TOWNSHIP, HAMILTON COUNTY OHIO" UNLESS OTHERWISE SHOWN.

* DENOTES RIGHT OF WAY ENCROACHMENT
+ - Per Item 614, Drive Access to be maintained at all times. See Roadway Plan Sheet



PARCEL NO.	OWNER	SHEET NO.	OWNERS RECORD		AUDITOR'S PARCEL	RECORD AREA(AC.)	TOTAL P.R.O.	GROSS TAKE	P.R.O. IN TAKE	NET TAKE	STRUC-TURE	NET RESIDUE		TYPE FUND	REMARKS AND PERSONALTY	AS ACQUIRED	
			BOOK	PAGE								LEFT	RIGHT			BOOK	PAGE
96-T	5481 NORTH BEND, LLC	7	12157	320	550-70-237	0.369	0	0.0008	0	0.0008				LOCAL	TRAFFIC SIGNAL POLE		
97-T	MONFORT HEIGHTS STATION LTD.	7	7454	1257	550-71-158	4.883	0	0.0189	0	0.0189					TRAFFIC SIGNAL POLE		
98-T	KANE REAL ESTATE LLC	7	10914	1499	550-70-84&85	0.339	0	0.0089	0	0.0089					TRAFFIC SIGNAL POLE		
99-T	AUEL, RONALD F. & BETTY L.	7	4180	1616	550-71-159	(0.444)	0	0.0142	0	0.0142					TRAFFIC SIGNAL POLE		
100-T	VIX, BARBARA	8	13077	1044	550-81-15	0.745	0	0.0108	0	0.0108					DRIVE RECONSTRUCTION AND GRADING		
101-T	THALER, GARY P.	8	10522	1101	550-81-383	0.188	0	0.0369	0	0.0369					DRIVE RECONSTRUCTION AND GRADING		
102-T	CHEVIOT ROAD PROPERTIES LTD.	8	12349	2127	550-81-225	0.1586	0	0.0223	0	0.0223					DRIVE RECONSTRUCTION AND GRADING		
103-WD	HUESMAN-SCHMID REALTY LTD.	8	9011	2394	550-81-25	0.98	0	0.0060	0	0.0060			0.9740				
103-T		8						0.0348	0	0.0348					DRIVE RECONSTRUCTION AND GRADING		
104-WD1	SHOP 5700 LLC	8	12598	1895	550-81-26	1.2921	0	0.0252	0	0.0252			1.2669				
104-T1		8						0.0225	0	0.0225					DRIVE RECONSTRUCTION AND GRADING		
104-WD2	SHOP 5700 LLC	9	8522	1362	550-81-30 & 28	0.625	0.0826	0.1131	0.0826	0.0305			0.5119				
			8522	1373	550-81-30 & 28												
			8522	1387	550-81-30 & 28												
			8522	1401	550-81-30 & 28												
104-T2		9						0.0232	0	0.0232					DRIVE RECONSTRUCTION AND GRADING		
105-T	HH & JH ENTERPRISES, LLC	9	12996	2156	550-81-378	1.275	0	0.0198	0	0.0198							
					550-81-379	0.978											
106-WD	TRIBRO PROPERTIES LLC	9	12807	745	550-81-31	0.310	0.0413	0.0539	0.0413	0.0126			0.2561				
106-T		9						0.0098	0	0.0098					DRIVE RECONSTRUCTION AND GRADING		
107-WD	ROHR, DAVID L. & KATHLEEN M.	9	7842	3991	550-81-32	0.322	0.0413	0.0540	0.0413	0.0127			0.2680				
107-T		9						0.0045	0	0.0045				LOCAL	DRIVE RECONSTRUCTION AND GRADING		

(c) = CALCULATED AREA

LEGEND
WD = WARRANTY DEED
S = SEWER EASEMENT
T = TEMPORARY CONSTRUCTION EASEMENT

NOTE: ALL TEMPORARY PARCELS TO BE OF 24 MONTHS DURATION

UNDER NO CIRCUMSTANCES ARE TEMPORARY EASEMENTS TO BE USED FOR STORAGE OF MATERIAL OR EQUIPMENT BY THE CONTRACTOR, UNLESS NOTED OTHERWISE. UPON COMPLETION OF THE WORK REQUIRED, THE EASEMENT SHALL BE VACATED IMMEDIATELY.

REV

DATE

DESCRIPTION

FIELD REVIEWED BY:

OWNERSHIP VERIFIED BY:

PLAN COMPLETED:

FEDERAL PROJECT NO.

PID NO.

STATE JOB NO.

CALCULATED
DWS
CHECKED
ELP

SUMMARY OF ADDITIONAL
RIGHT OF WAY

HAM-C.R.-73-0.00

4 / 12

123

131

O:\3567\dwg-LD2005\3567-LD2005.dwg, RW-5-SUMMARY S124, 10/20/2016 3:33:17 PM

TOTAL NUMBER OF :
28 OWNERSHIPS
0 TOTAL TAKES

X OWNERSHIPS WITH STRUCTURES INVOLVED
X OWNERSHIPS WITH "P" ITEMS

NET RESIDUE = RECORD AREA - TOTAL PRO - NET TAKE
ALL AREAS ARE IN ACRES
RECORD AREAS INCLUDE P.R.O.

GRANTEE: ALL RIGHT OF WAY ACQUIRED IN THE NAME OF "BOARD OF TRUSTEES OF GREEN TOWNSHIP, HAMILTON COUNTY OHIO" UNLESS OTHERWISE SHOWN.
* DENOTES RIGHT OF WAY ENCROACHMENT
+ - Per Item 614, Drive Access to be maintained at all times. See Roadway Plan Sheet



PARCEL NO.	OWNER	SHEET NO.	OWNERS RECORD		AUDITOR'S PARCEL	RECORD AREA(AC.)	TOTAL P.R.O.	GROSS TAKE	P.R.O. IN TAKE	NET TAKE	STRUC-TURE	NET RESIDUE		TYPE FUND	REMARKS AND PERSONALTY	AS ACQUIRED	
			BOOK	PAGE								LEFT	RIGHT			BOOK	PAGE
108-WD	GERTH, JASON W. & AMANDA L.	9	12212	641	550-81-33	0.319	0.0413	0.0541	0.0413	0.0128			0.2649	LOCAL			
108-T		9						0.0249	0	0.0249					DRIVE RECONSTRUCTION AND GRADING		
109-WD	FREY, JOSEPH V. JR.	9	4371	739	550-81-34	0.304	0.0413	0.0542	0.0413	0.0129			0.2498				
109-T		9						0.0984	0	0.0984					DRIVE RECONSTRUCTION AND GRADING		
110-WD	VOLLRATH, HAROLD W.	9	4090	1358	550-81-35	0.317	0.0413	0.0543	0.0413	0.0130			0.2627				
110-T		9						0.0274	0	0.0274					DRIVE RECONSTRUCTION AND GRADING		
111	CINCINNATI METROPOLITAN HOUSING AUTHORITY	9	12609	679	550-81-181	0.266	0.0379	0	0	0					NOT AFFECTED		
112-WD	MEYER, RONALD H.	9 & 10	4044	706	550-81-36	0.323	0.0413	0.0543	0.0413	0.0130			0.2687				
112-T		9 & 10						0.0413	0	0.0413					DRIVE RECONSTRUCTION AND GRADING		
113-WD	MEYER, AARON M.	9 & 10	13027	218	550-81-179	0.270	0.0344	0.0452	0.0344	0.0108			0.2248				
113-T		9 & 10						0.0172	0	0.0172					DRIVE RECONSTRUCTION AND GRADING		
114-WD	SCROFANO, SAL G. ET. AL.	10	4376	1437	550-81-37 & 38	0.655	0.0826	0.1089	0.0826	0.0263			0.5461				
114-T		10						0.2330	0	0.2330					DRIVE RECONSTRUCTION AND GRADING		
115-T	MEYER, RONALD H. & EDITH G.	10	4378	591	550-81-178	0.253	0.0344	0.0016	0	0.0016					DRIVE RECONSTRUCTION AND GRADING		
116-WD	EMF PROPERTIES INC.	10	5026	971	550-81-39 & 40	0.822	0.1471	0.2191	0.1471	0.0720			0.6029				
116-S		10						0.0265	0	0.0265							
116-T		10						0.1425	0	0.1425					DRIVE RECONSTRUCTION AND GRADING		
117-WD	ANEVSKI, MENDO TR. & LOU TR.	10	8541	728	550-81-41 & 42	0.696	0.0894	0.1210	0.0894	0.0316			0.5750				
117-T		10						0.0916	0	0.0916					DRIVE RECONSTRUCTION AND GRADING		
														LOCAL			

(c) = CALCULATED AREA

LEGEND
WD = WARRANTY DEED
S = SEWER EASEMENT
T = TEMPORARY CONSTRUCTION EASEMENT

NOTE: ALL TEMPORARY PARCELS TO BE OF 24 MONTHS DURATION

UNDER NO CIRCUMSTANCES ARE TEMPORARY EASEMENTS TO BE USED FOR STORAGE OF MATERIAL OR EQUIPMENT BY THE CONTRACTOR, UNLESS NOTED OTHERWISE. UPON COMPLETION OF THE WORK REQUIRED, THE EASEMENT SHALL BE VACATED IMMEDIATELY.

REV	DATE	DESCRIPTION
FIELD REVIEWED BY:		
OWNERSHIP VERIFIED BY:		
PLAN COMPLETED:		

FEDERAL PROJECT NO.

PID NO.

STATE JOB NO.

CALCULATED DWS
CHECKED ELP

SUMMARY OF ADDITIONAL RIGHT OF WAY

HAM-C.R.-73-0.00

95282

5/12

124
131

28 OWNERSHIPS
0 TOTAL TAKES

ALL AREAS ARE IN ACRES

X OWNERSHIPS WITH STRUCTURES INVOLVED
X OWNERSHIPS WITH "P" ITEMS

RECORD AREAS INCLUDE P.R.O.

GRANTEE: ALL RIGHT OF WAY ACQUIRED IN
THE NAME OF "BOARD OF TRUSTEES OF
GREEN TOWNSHIP, HAMILTON COUNTY OHIO"
UNLESS OTHERWISE SHOWN.

+ - Per Item 614, Drive Access to be maintained at all times. See Roadway Plan Sheet .



6 / 12 125 131 HAM-C.R.-73-0.00 SUMMARY OF ADDITIONAL RIGHT OF WAY	CALCULATED DWS CHECKED ELP		STATE JOB NO.	PID NO. 95282	FEDERAL PROJECT NO.

LEGEND

WD = WARRANTY DEED
S = SEWER EASEMENT
T = TEMPORARY CONSTRUCTION EASEMENT

UNDER NO CIRCUMSTANCES ARE TEMPORARY EASEMENTS TO BE USED FOR STORAGE OF MATERIAL OR EQUIPMENT BY THE CONTRACTOR, UNLESS NOTED OTHERWISE. UPON COMPLETION OF THE WORK REQUIRED, THE EASEMENT SHALL BE VACATED IMMEDIATELY.

[illegible]


A horizontal scale bar with markings at 0, 10, 20, and 40 feet. To the right of the scale is a circular north arrow pointing towards the top right, with the letter 'N' inside.

DESIGNER	DWS
REVIEWER	ELP

HAM-C.R.-73-0.00

126
131


REV. BY	DATE	DESCRIPTION
DATE COMPLETED:		

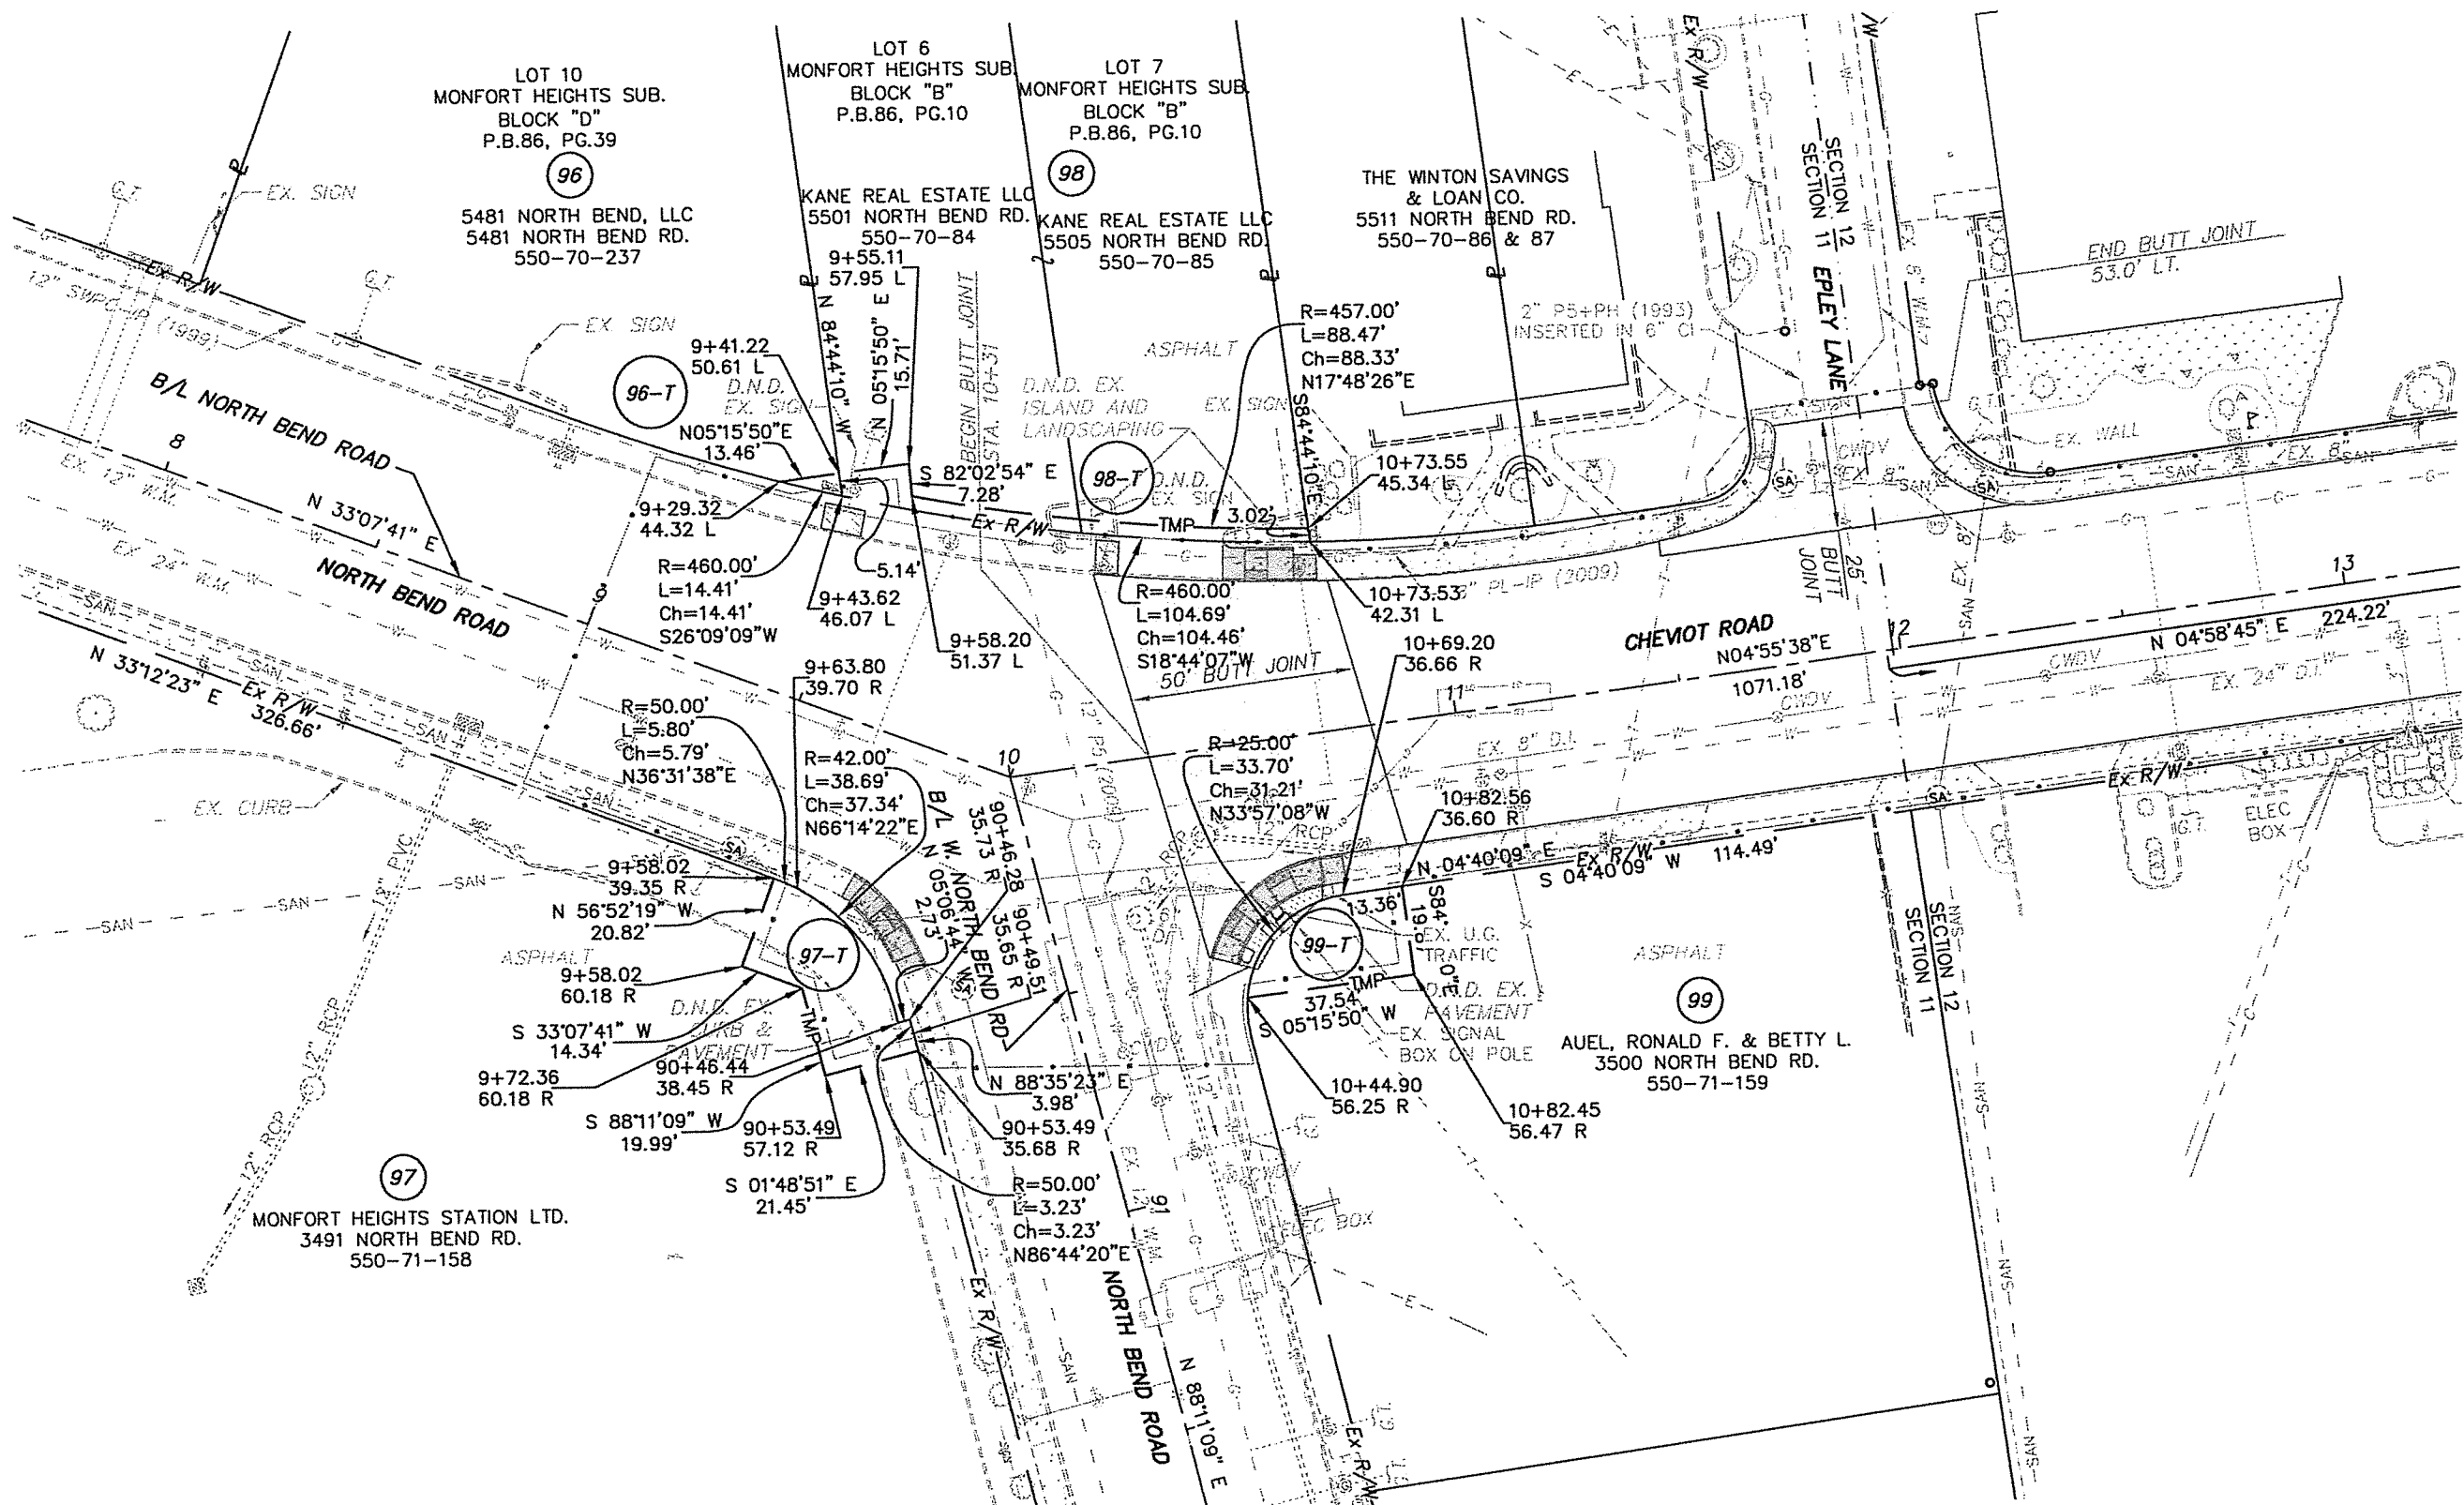

O:\3567\dwg-LD2005\3567-LD2005.dwg, RW-7-PLAN-S126, 7/27/2016 12:51:21 PM

O:\3567\dwg-LD2005\3567-LD2005.dwg, RW-8-PLAN S127, 10/20/2016 3:52:53 PM

HAMILTON COUNTY
GREEN TOWNSHIP
SECTION 12, TOWN 2, FR. RANGE 2
MIAMI PURCHASE

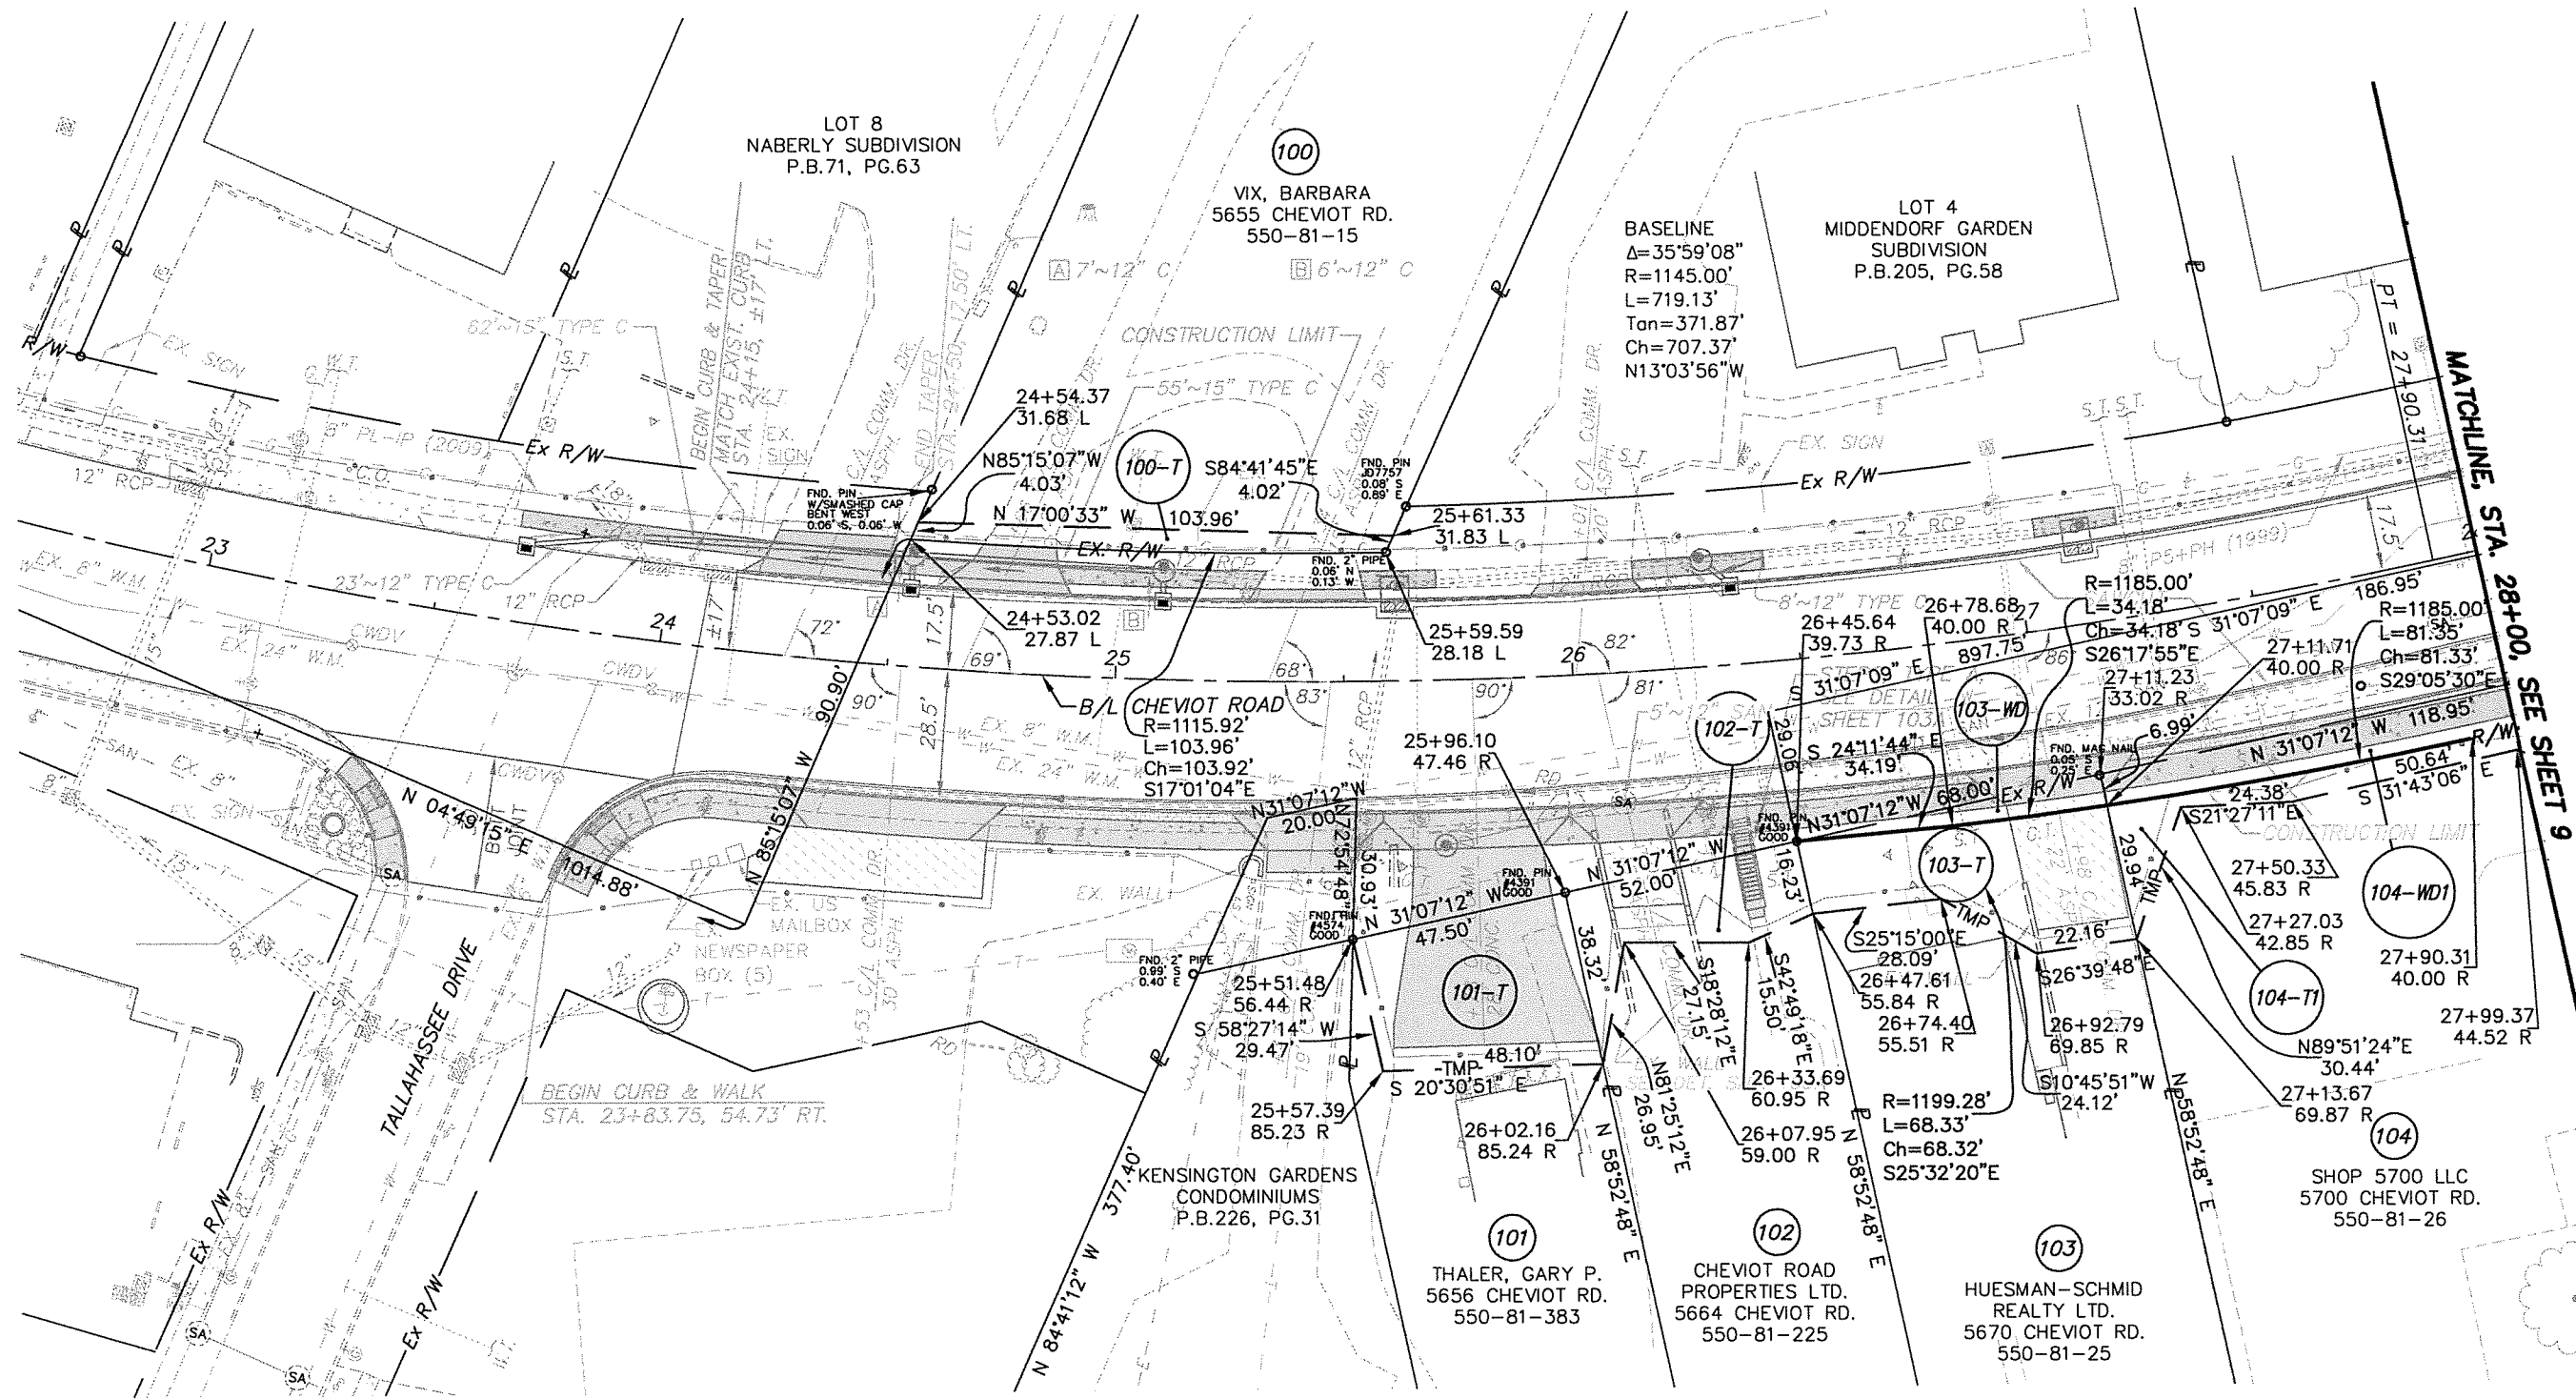

PID NO.
95282

R/W DESIGNER
DWS
R/W REVIEWER
ELP


RIGHT OF WAY DETAIL SHEET
STA. 23+00 TO STA. 28+00

HAM-C.R.-73-0.00

REV. BY	DATE	DESCRIPTION


8/12
127
131

A horizontal scale bar is shown with markings at 10, 20, and 40 feet. To the right of the scale bar is a north arrow pointing towards the top right of the page.

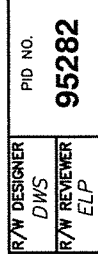


HAM-C.R.-73-0.00

			1
			9/12
			128
			131
REV. BY	DATE	DESCRIPTION	
DATE COMPLETED:			

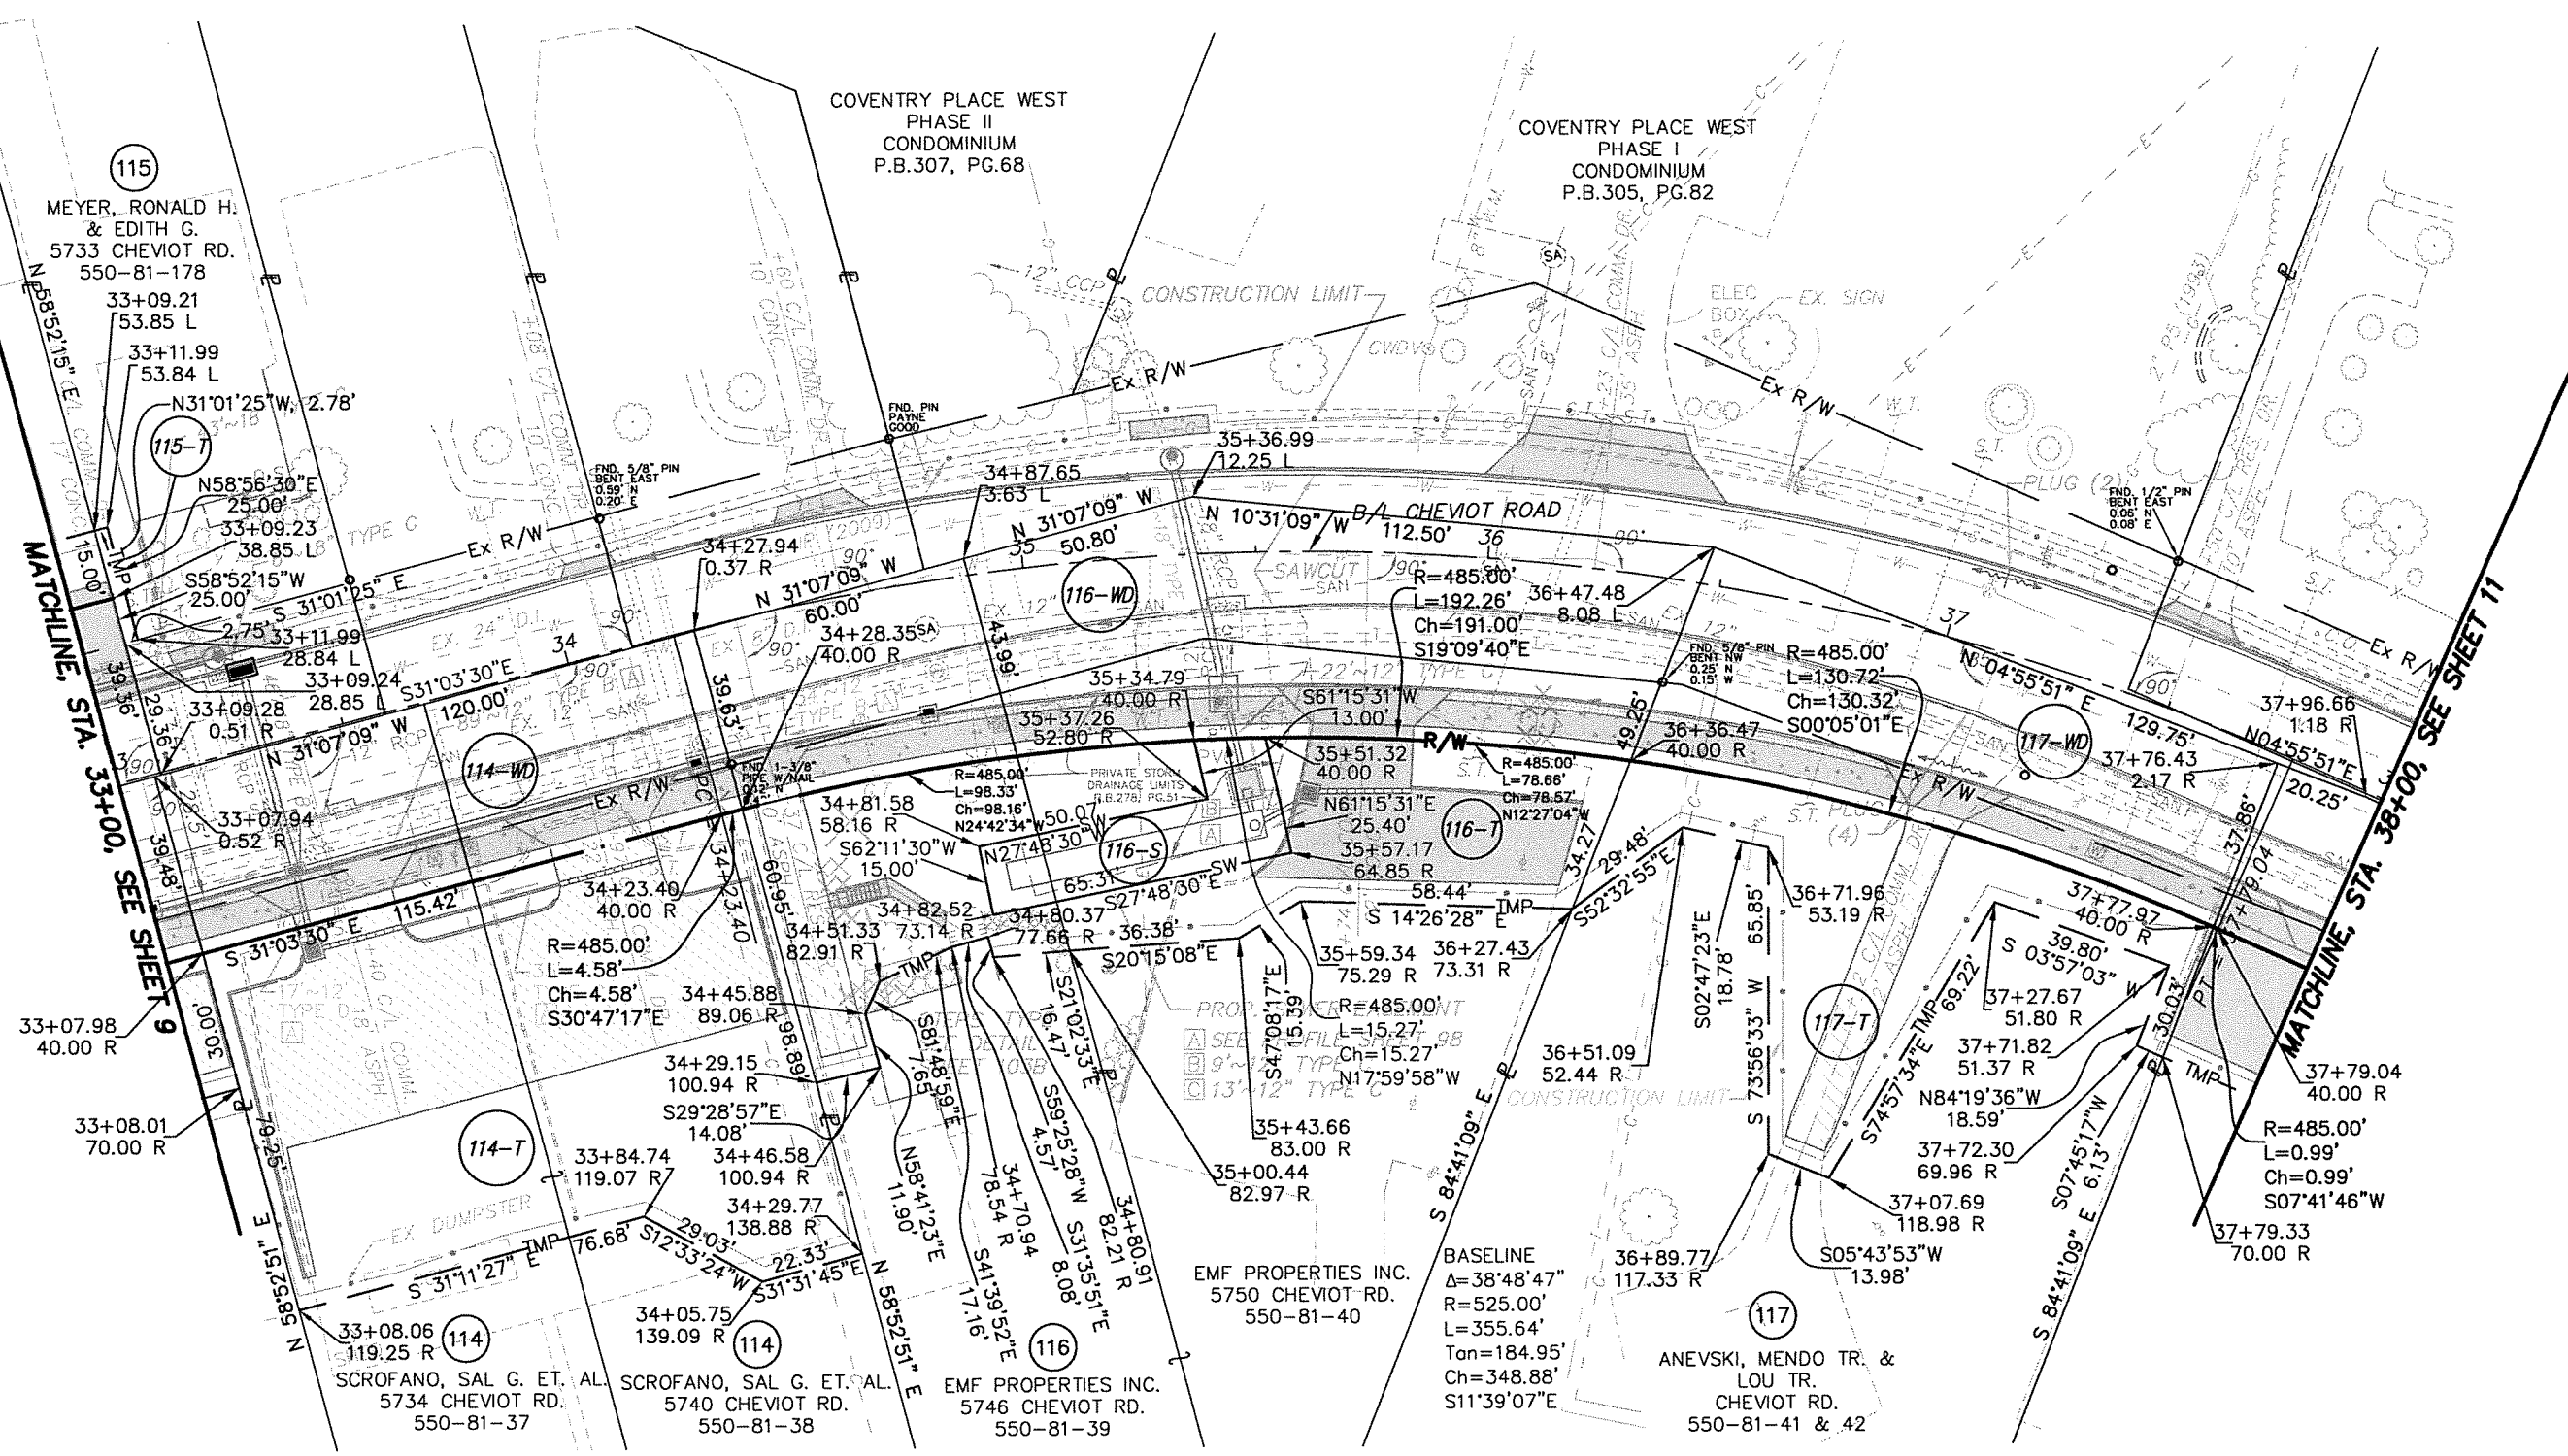

HAMILTON COUNTY
GREEN TOWNSHIP
SECTION 12, TOWN 2, FR. RANGE 2
MIAMI PURCHASE

REV. BY	DATE	DESCRIPTION
DATE COMPLETED:		

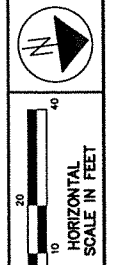


R/W DESIGNER	DWS
R/W REVIEWER	ELP

HAM-C.R.-73-0.00

[illegible]

REV. BY	DATE	DESCRIPTION
DATE COMPLETED:		

HAMILTON COUNTY
GREEN TOWNSHIP
SECTION 12, TOWN 2, FR. RANGE 2
MIAMI PURCHASE

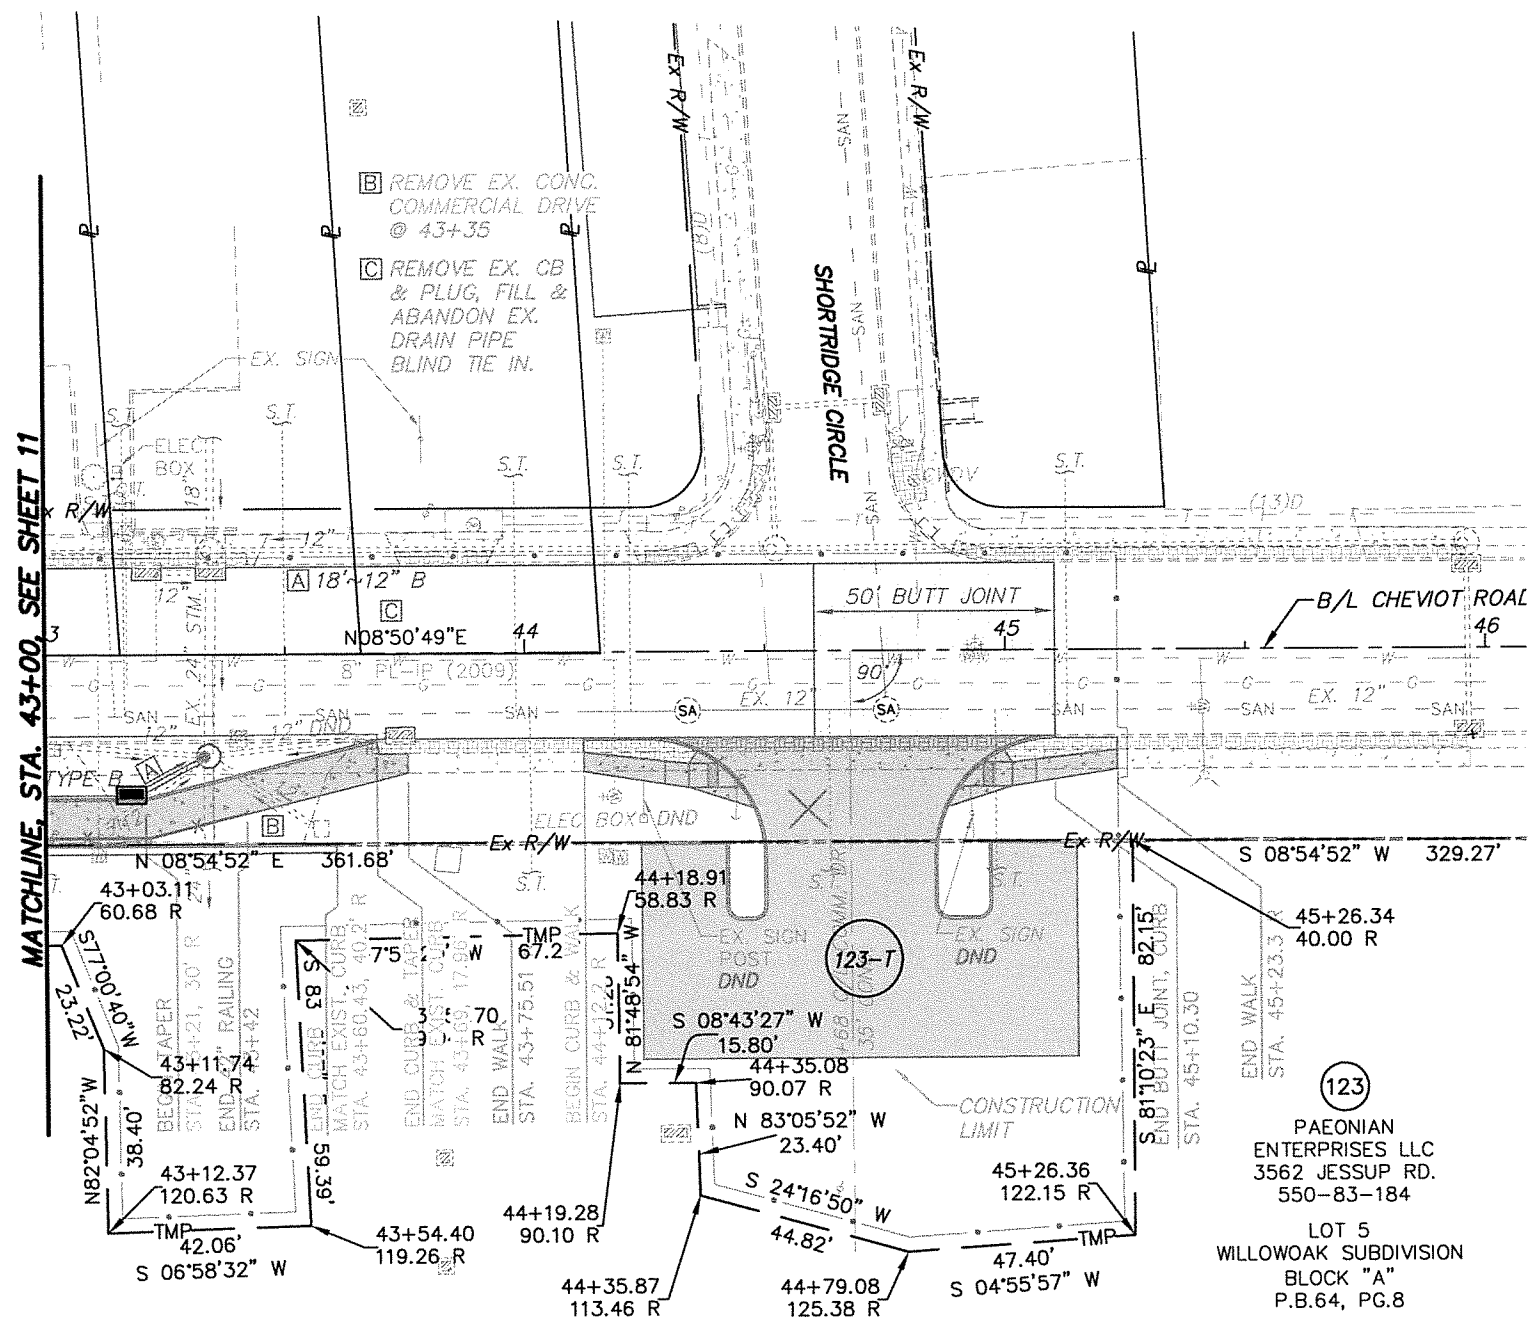

REV. BY	DATE	DESCRIPTION
DATE COMPLETED:		