



# Emergency Egress Window Requirements

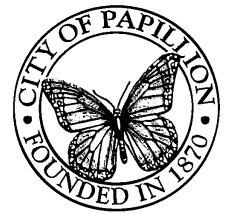


MINIMUM OPENING SIZES PER 2006 IRC - R310

## ELEVATION VIEWS

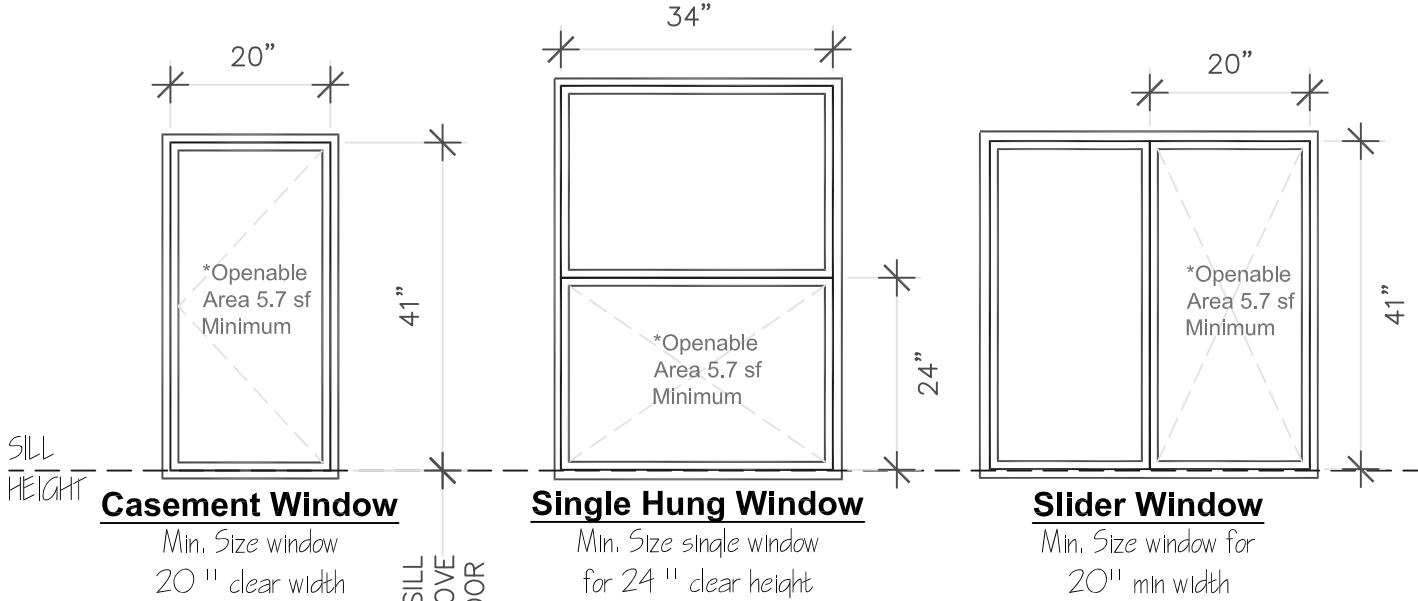


\* Minimum opening for any type of window shall be 20" wide by 24" high with no obstructions and no part of the window shall encroach into this opening when fully open. Windows shall open with no special tools or knowledge or removal of any parts.

FINISHED FLOOR

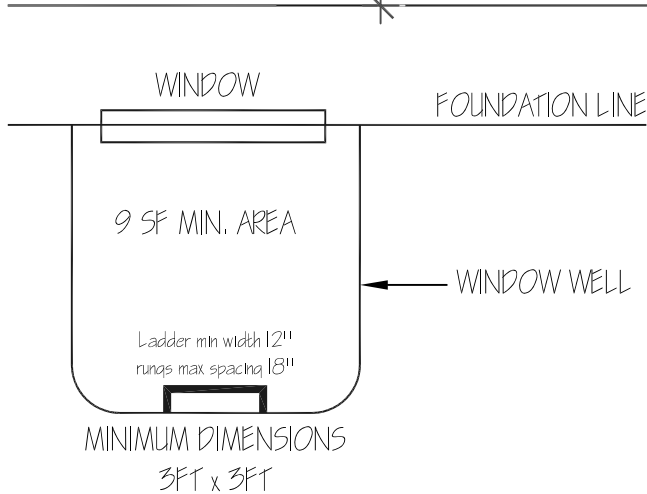

**Section View**  
 NOT TO SCALE

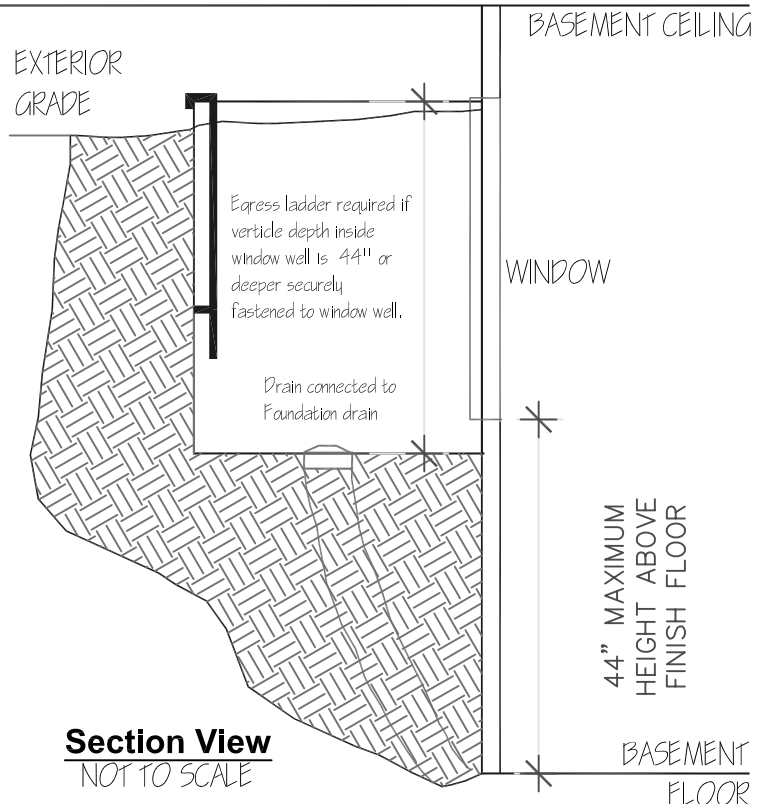

**Section View**  
 NOT TO SCALE

## EXTERIOR WINDOW WELLS