



12"
18"
1 1/2" BASE
NO FACE OF STONE

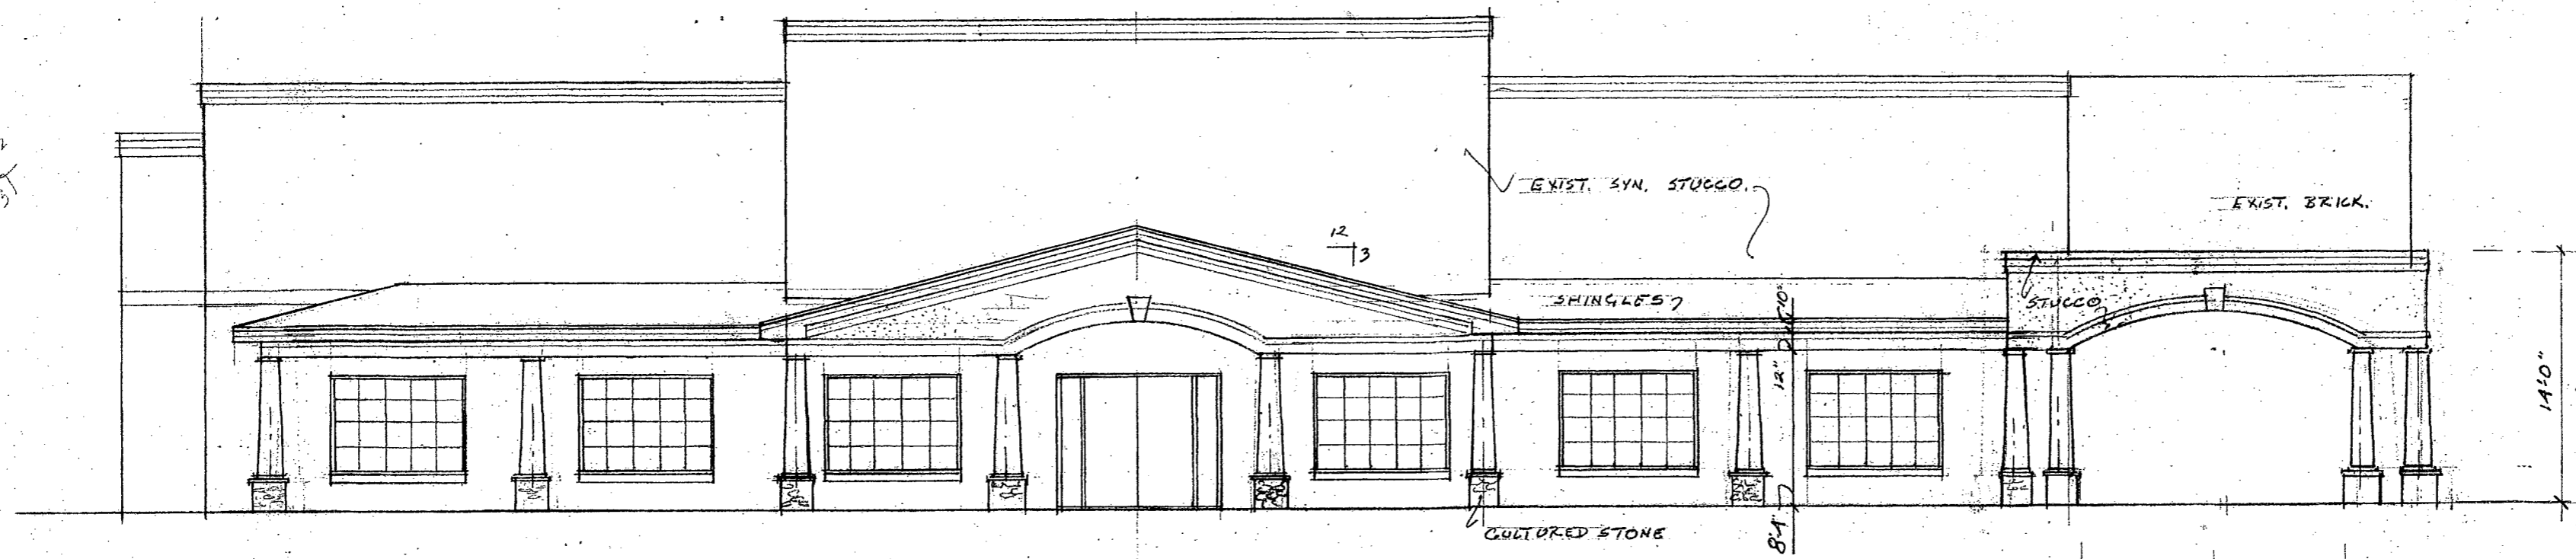

8" SIDE WALK

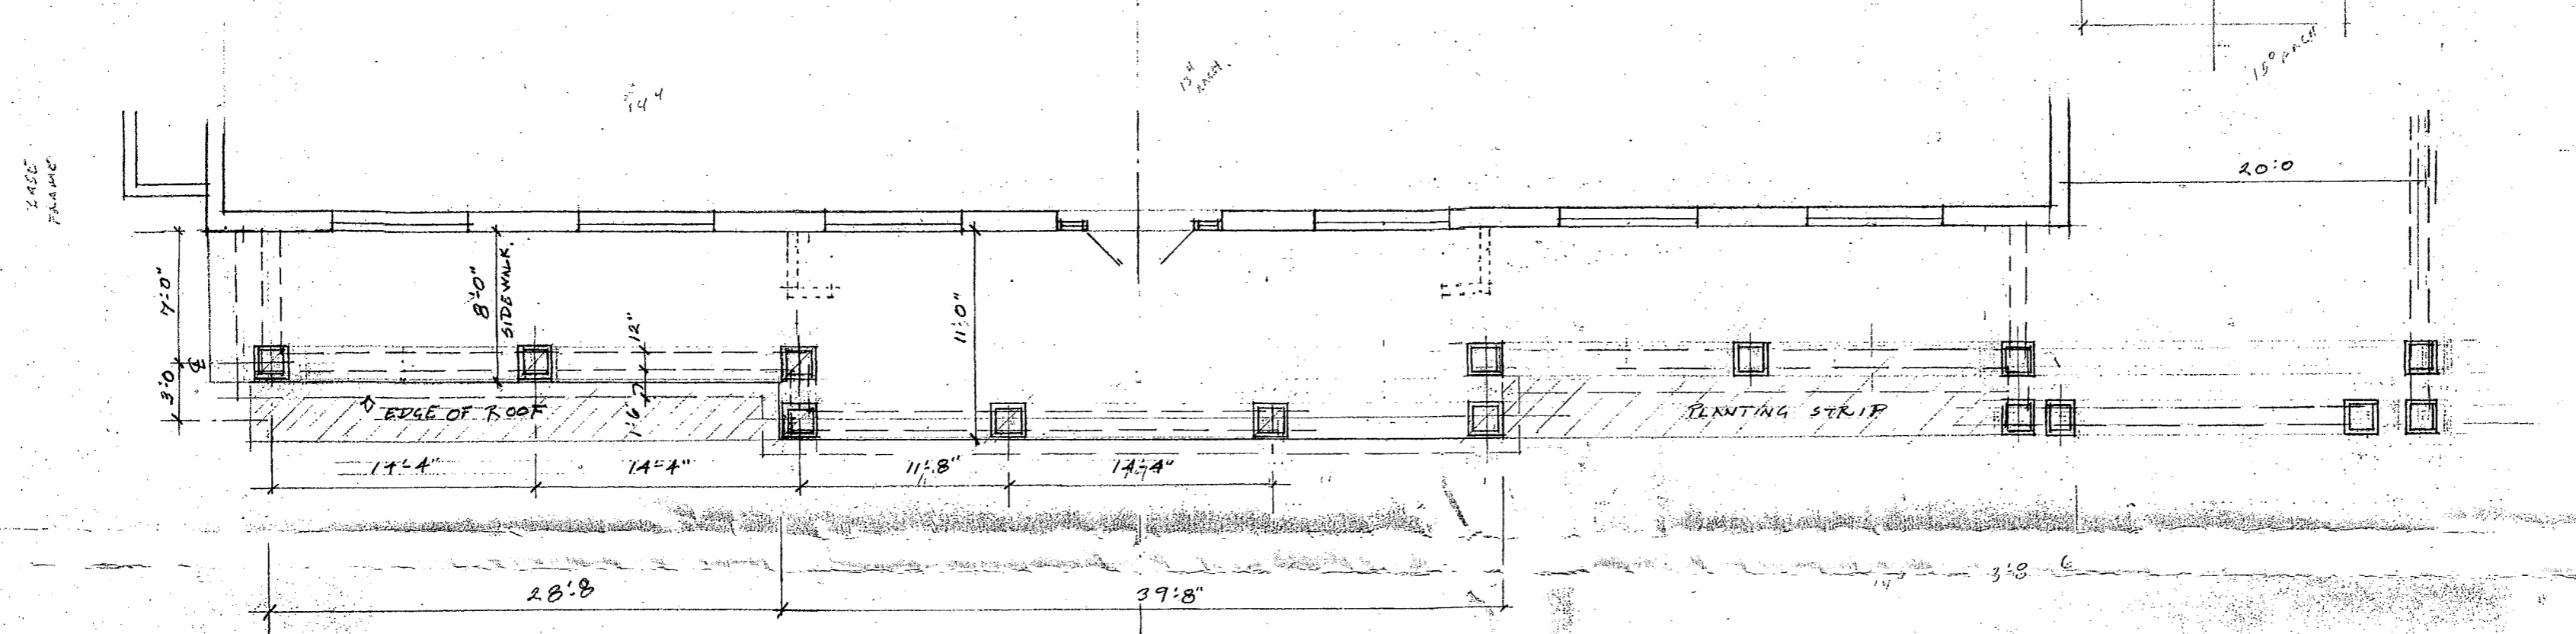

102

