


D/F ILLUMINATED MONUMENT

SCALE: 3/8" = 1'-0"

50 Square Feet

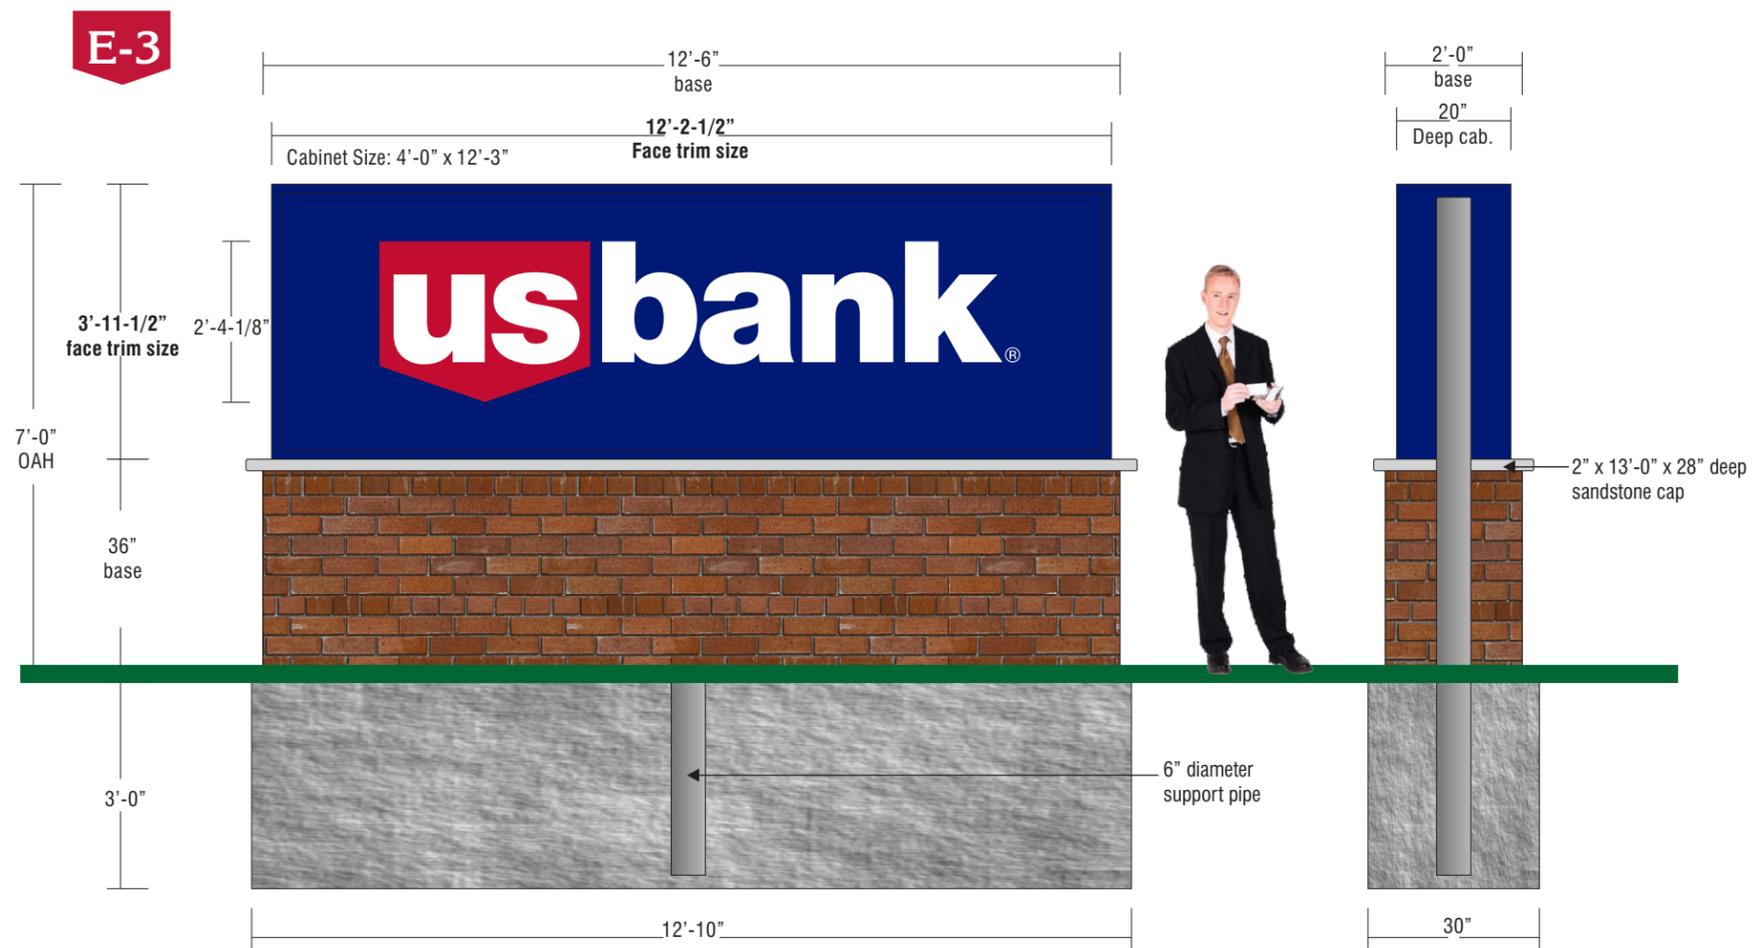


FOUNDATION & POLE SIZES SUBJECT TO CHANGE ACCORDING TO ENGINEERING SPECS & CITY REQUIREMENTS!!

D/F MONUMENT - (RIGID FACES)

- CABINET:** 20" deep fabricated alum. w/ 2" retainers; Sand, etch, prime & finish coat all exposed surfaces Matthews Blue
- FACES:** .187 Solar grade flat, White polycarbonate (2) two req'd
- GRAPHICS:** Surface applied translucent vinyl overlays as shown
- ILLUMINATION:** T12 HO fluorescent daylight lamps spaced a minimum of 11" on centers; Ballasts to be sized to permit a maximum of (4) lamps each; All 120 volt ballasts to be installed in end frames of internal alum. extruded raceway only
- ELECTRICAL:** Cabinet to have external disconnect with weatherproof, spring loaded cover; Signage must comply with UL & National Electric code standards
- SUPPORTS:** Cabinet to sleeve ovetop internal 6" dia. support pole as req'd; Internal angle sleeves finish coated w/ White rust inhibiting enamel & bolted into place top & bottom to accept welding to poles
NOTE: SUPPLIER TO PROVIDE ADEQUATE INTERNAL STRUCTUAL SUPPORT; MANUFACTURER IS NOT RESPONSIBLE FOR INSTALLATION STEEL
- BASE:** **Masonry to match building - exact color and type to be field verified!** 2" x 13'-0" x 28" sandstone cap for top of brick base

COLOR MATCHING

-  Pantone 2748 Blue
Matthews MP10918.
3M 3630-8666
-  Pantone 193 Red
Matthews N930SP
3M 3632-83

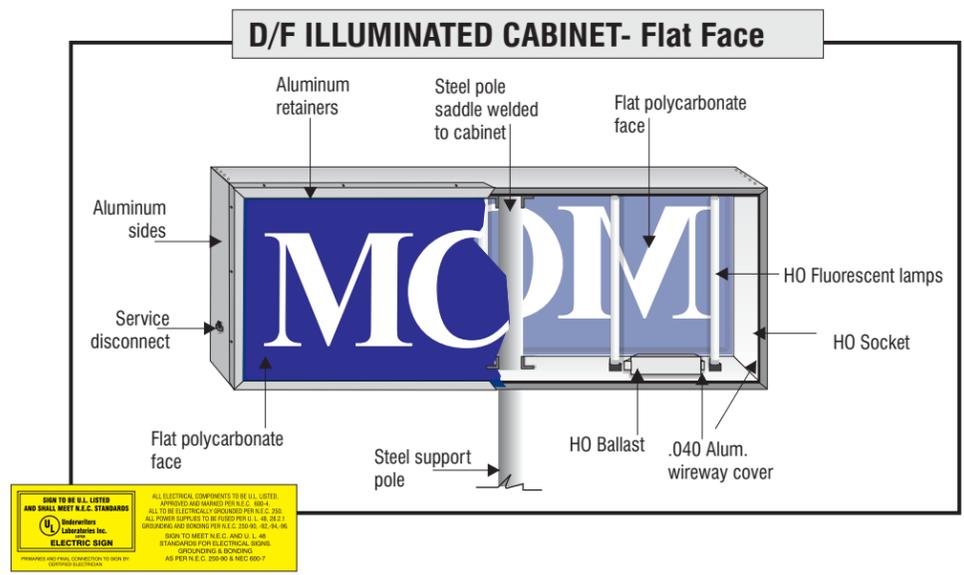

MC SIGN COMPANY
 8959 TYLER BLVD.
 MENTOR, OHIO 44060
 PH. 440-209-6200 FAX 440-209-6277
 www.mcsign.com

CLIENT: 	TICKET NO.: 236287	DRAWING NO.: 236287-3	DATE: 4/12/12	DATE: 4/12/12SS	REVISIONS: REVISED HEIGHT OF BASE
ADDRESS: MONTGOMERY RD. CINCINNATI, OH 45236	PROJECT MANAGER: BRIAN DENAMEN	DESIGNER: SS	ELECTRONIC FILE NAME: USB\2012 LOCS\OH\CINCINNATI - MONTGOMERY RD.	REVIEWED BY:	DATE:

NOTE: PRINTS ARE THE EXCLUSIVE PROPERTY OF 'MC SIGN COMPANY'. ANY UNAUTHORIZED USE OR DUPLICATION WILL RESULT IN A 20% CHARGE PER OCCURANCE PER THE VALUE OF THE DISPLAY. © MC SIGN CO. 1998

Sign On.™
 Partner with the best.



CLIENT SIGNATURE & APPROVAL DATE: