




City of Decatur, AL

PLANNING COMMISSION

May 23, 2017

REZONING REQUEST NO. 1309-17 FROM R-2 TO R-5 .43 ACRES

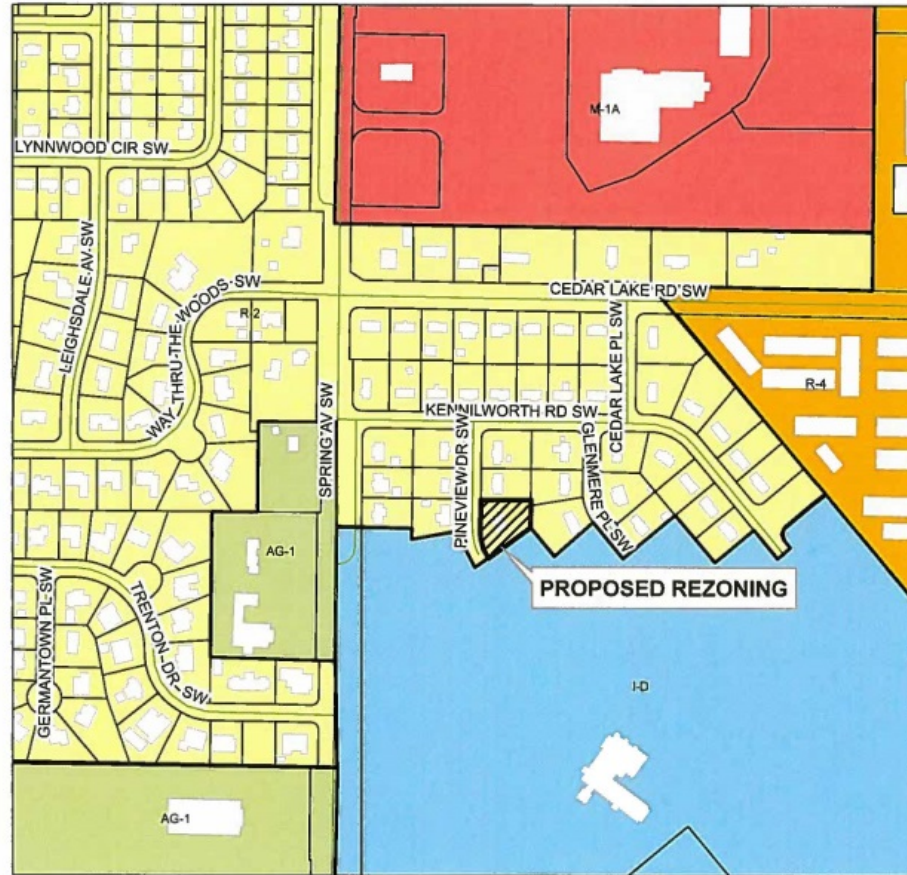

LOCATION MAP

Legend

-  Buildings
-  Corporate Limits
-  SUBJECT PROPERTY


APPLICANT : STEVE REEVES

PROPERTY ZONED R-2



DRAWING NOT TO SCALE

PROJECTED LAND USE PLAN DECATUR 2010 STUDY AREA 10

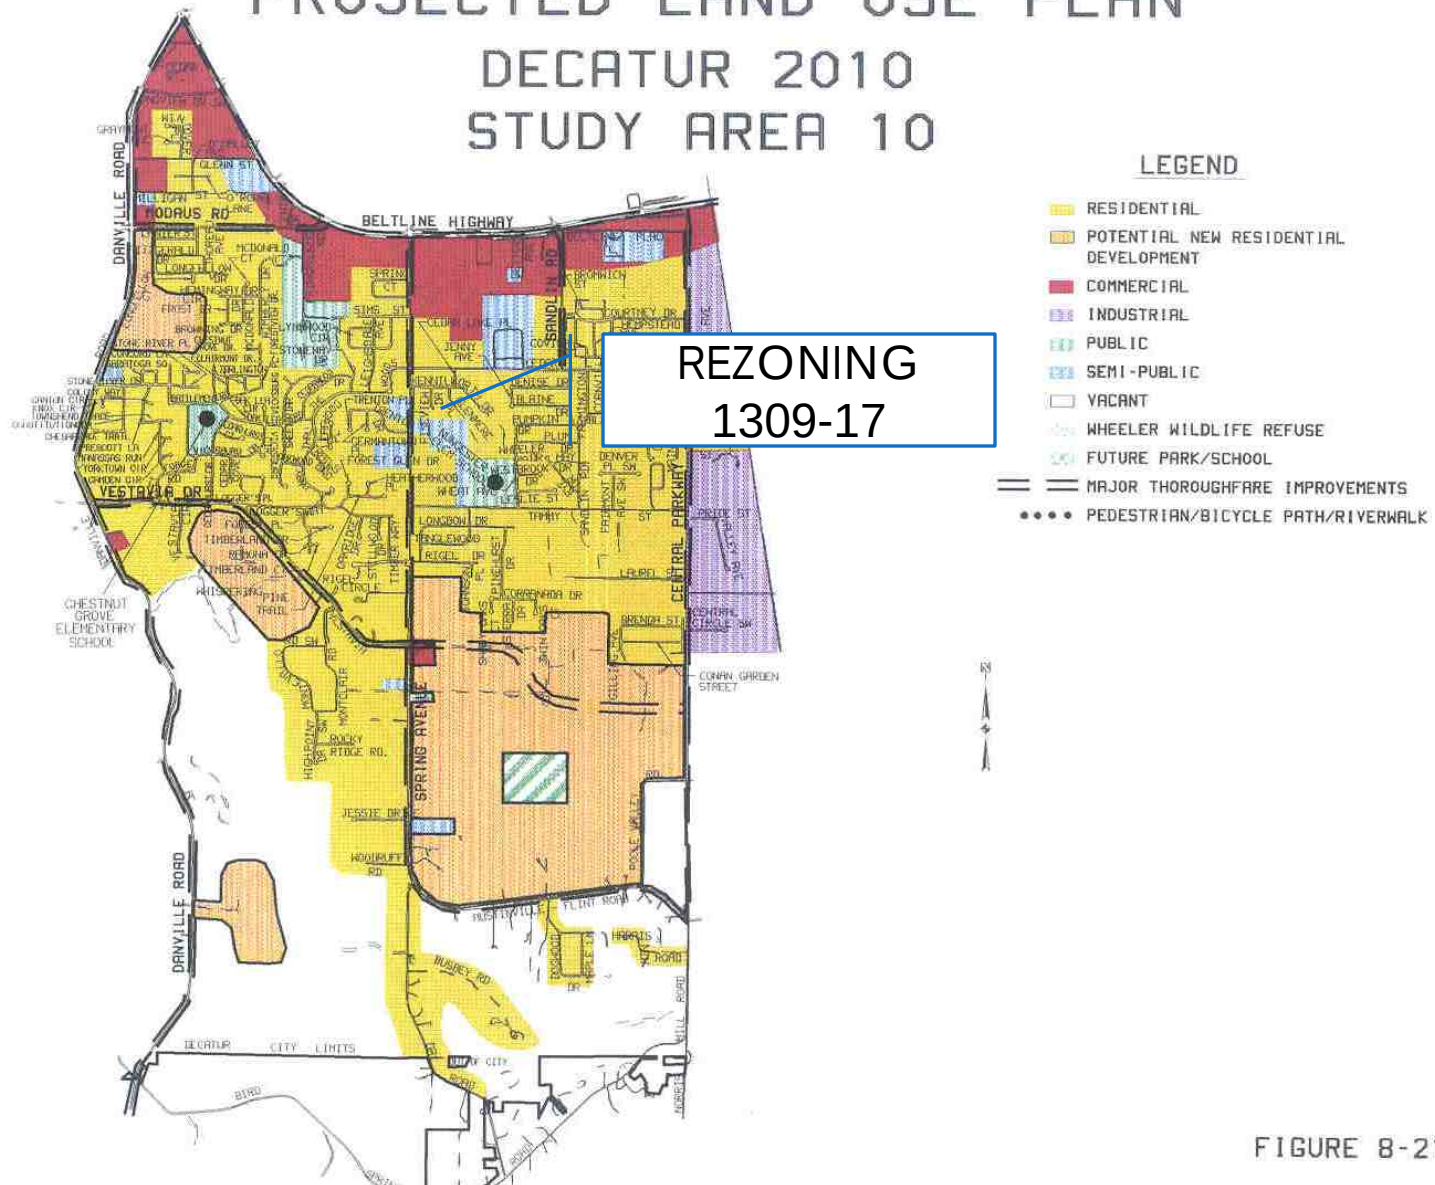


Rezoning Request 1309-17



City of Decatur Department of Development

Note: Every reasonable effort has been made to assure the accuracy of this map. The City of Decatur does not assume liability arising from the use of this map.

THIS MAP IS PROVIDED WITHOUT WARRANTY OF ANY KIND, EITHER EXPRESSED OR IMPLIED.

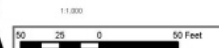

Rezoning 1309-17



Rezoning 1309-17



REZONING 1309-17



CERTIFICATE TO CONSOLIDATE AND SUBDIVIDE NO. 3354-17



Legend

-  Ownership
-  Buildings
-  Corporate Limits
-  SUBJECT PROPERTY

LOCATION MAP


APPLICANT: STATE DOCKS EIGHT LLC

PROPERTY ZONED B-2 AND M-2



DRAWING NOT TO SCALE

CERTIFICATE TO CONSOLIDATE AND SUBDIVIDE NO. 3354-17

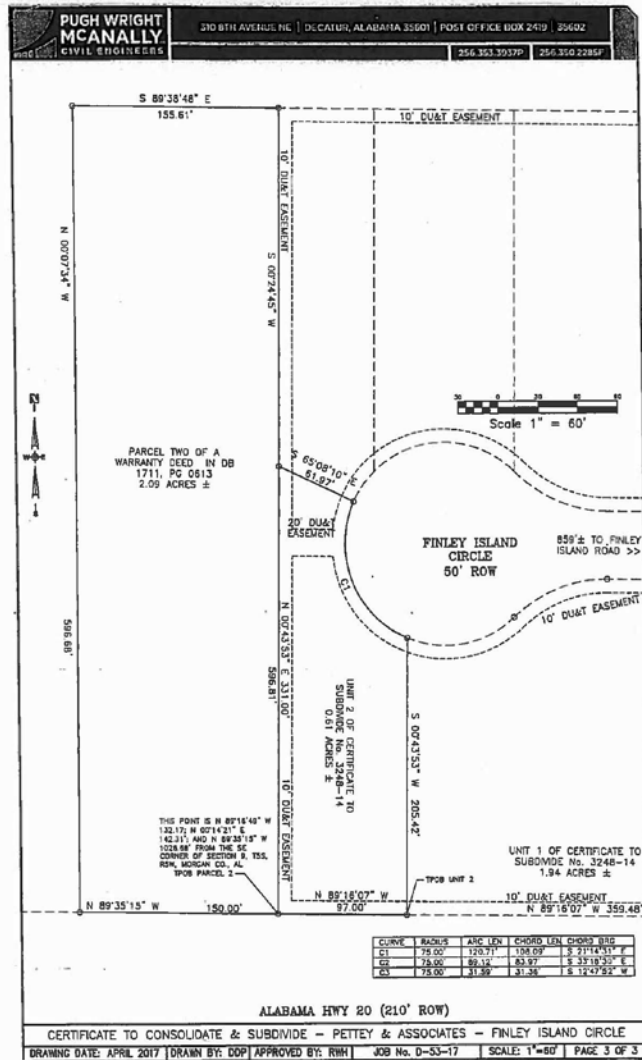


CERTIFICATE TO CONSOLIDATE AND SUBDIVIDE 3354-17



CERTIFICATE TO CONSOLIDATE AND SUBDIVIDE 3354-17



SITE PLAN NO. 554-17

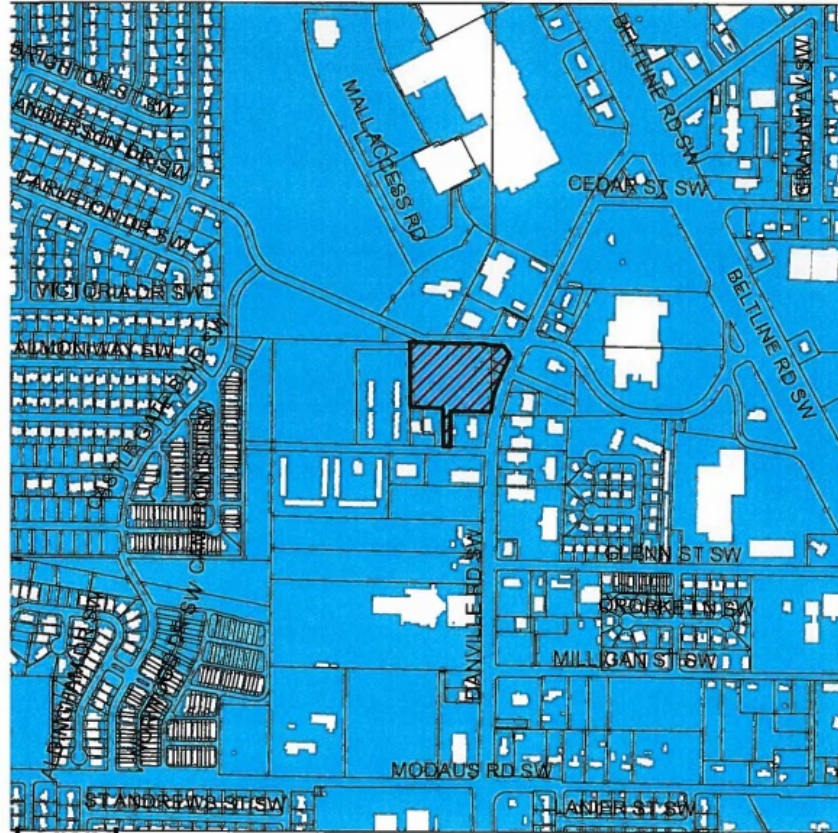

Legend

-  Ownership
-  Buildings
-  Corporate Limits
-  SUBJECT PROPERTY

LOCATION MAP



APPLICANT: DANVILLE PARK
PROPERTY LLC

PROPERTY ZONED B-2



DRAWING NOT TO SCALE

SITE PLAN 554-17 MINI STORAGE DANVILLE PARK

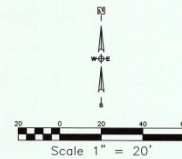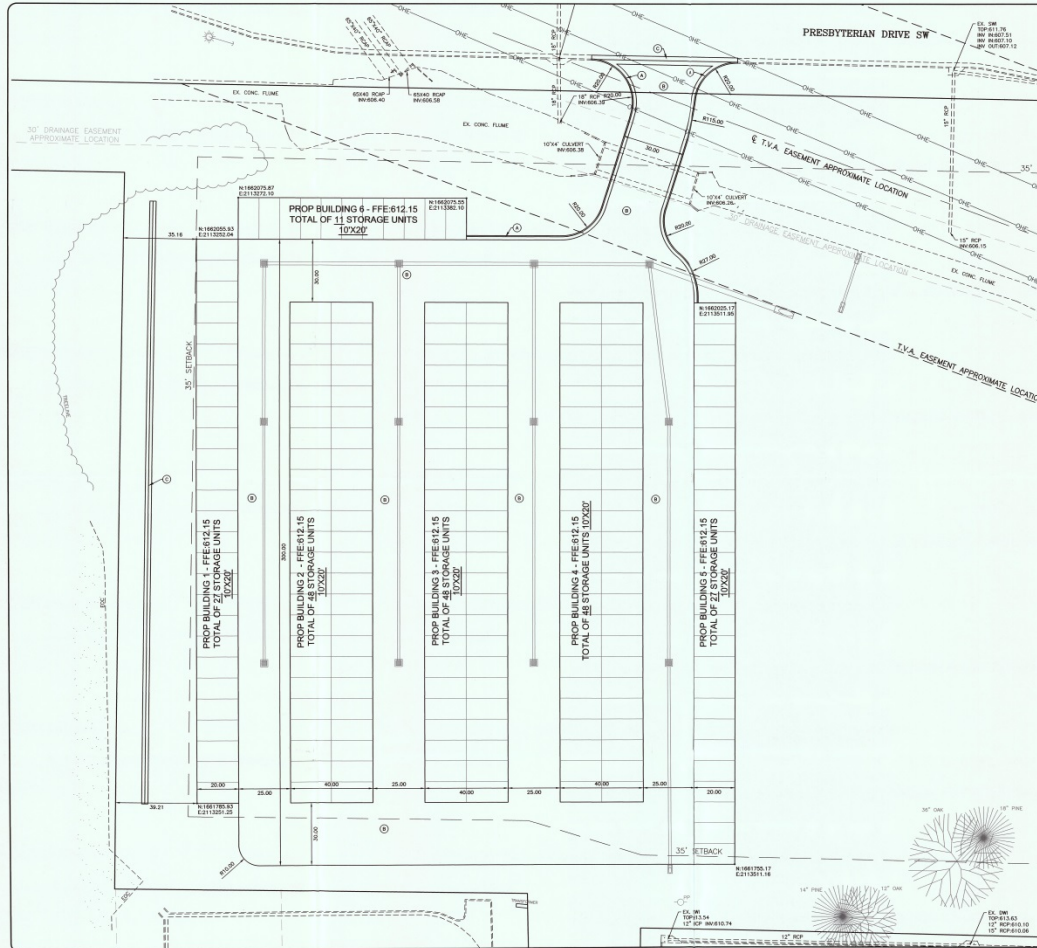

- LEGEND:
- 1. 24\"/>



REVISIONS	Date
1	
2	
3	
4	

DANVILLE PARK PROPERTIES LLC
1000 DANVILLE PARK
PRESBYTERIAN DRIVE SW
SECTION 16, TOWNSHIP 5 SOUTH, RANGE 1 WEST
DECATUR, ALABAMA COUNTY, ALABAMA

Date: 02/16/2017
Drawn By: MIL
Approved By: RWH
Scale: 1"=20'



Job Number
518-17

Sheet Number
C200


SITE PLAN 554-17 MINI STORAGE DANVILLE PARK



SITE PLAN 554-17 MINI STORAGE DANVILLE PARK



SITE PLAN NO. 555-17

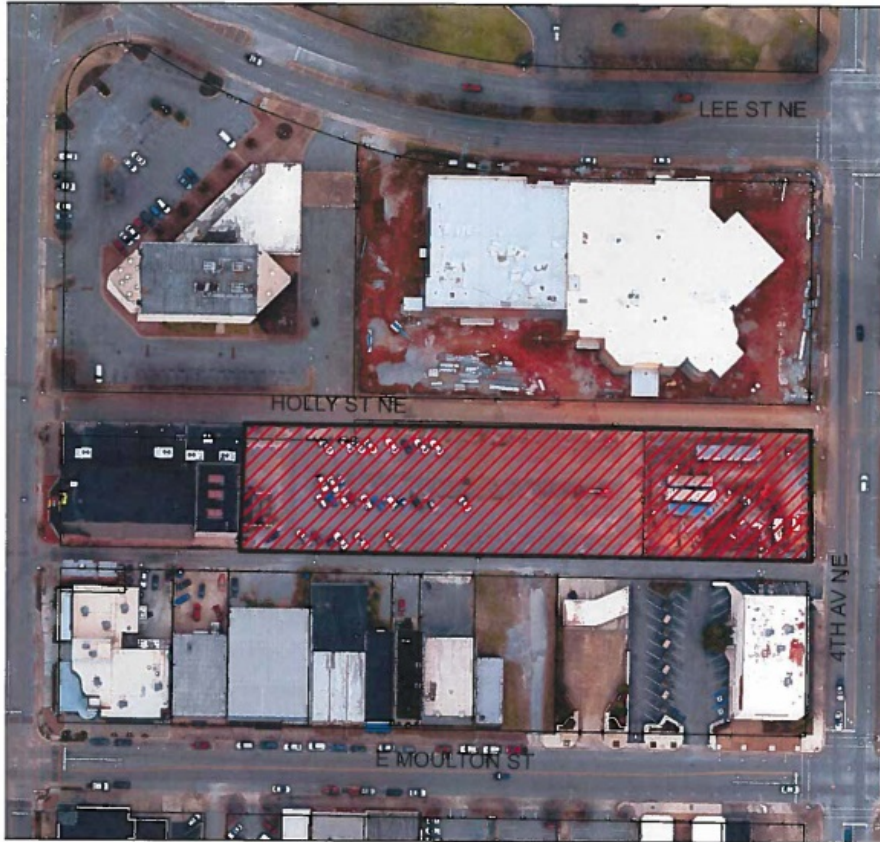

Legend

-  Ownership
-  Corporate Limits
-  **SUBJECT PROPERTY**

LOCATION MAP


APPLICANT: COOK MUSEUM

PROPERTY ZONED B-5



DRAWING NOT TO SCALE

SITE PLAN 555-17 COOK PRINCESS PARKING PLAN

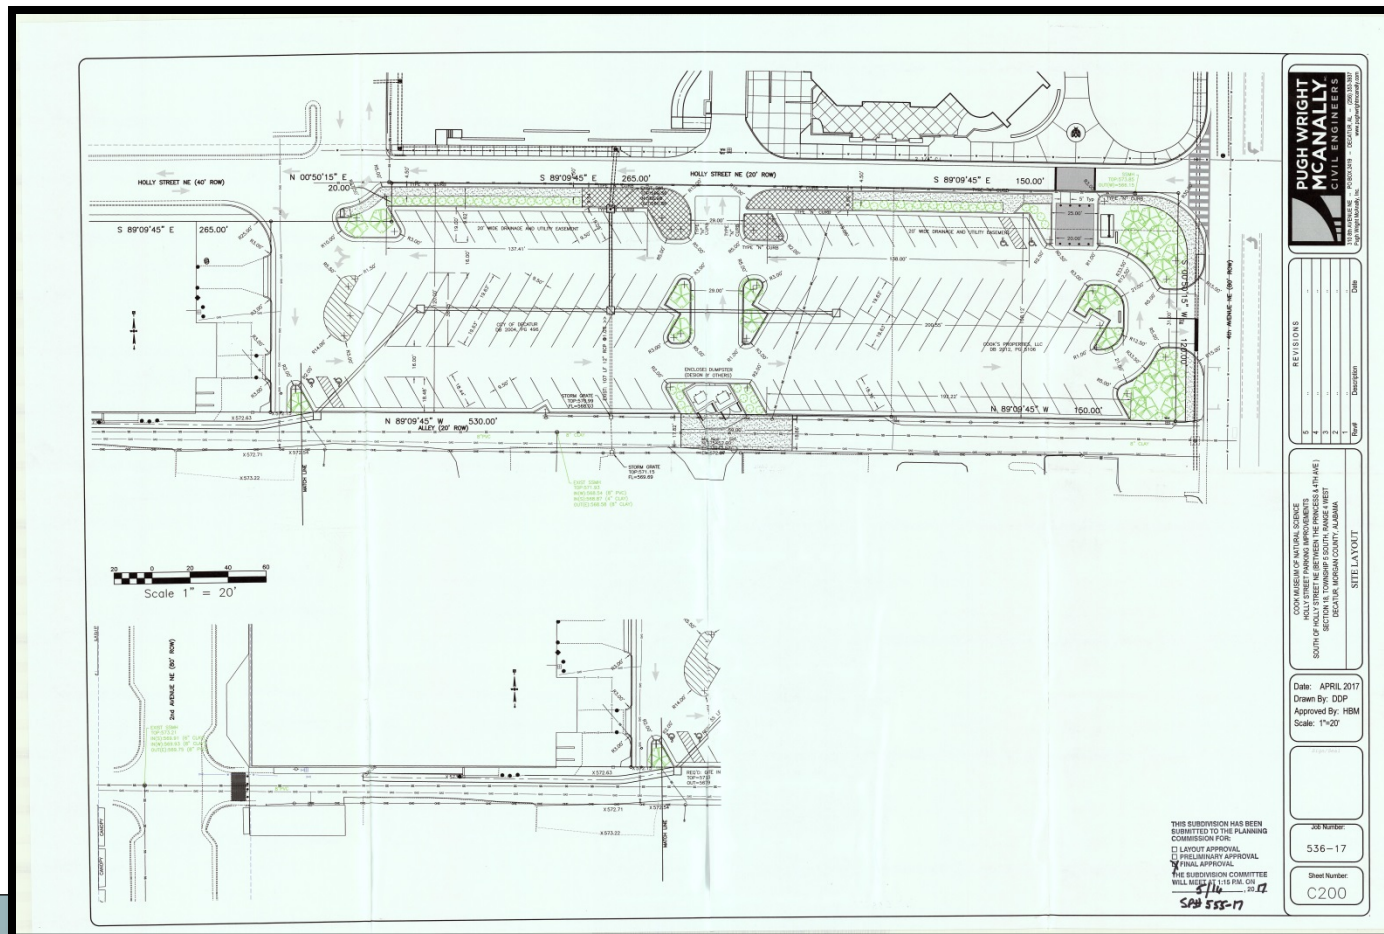

SITE PLAN 555-17 COOK PRINCESS PARKING PLAN



SITE PLAN 555-17 COOK PRINCESS PARKING PLAN



SITE PLAN NO. 523-15
3 MONTH EXTENSION ON LANDSCAPE COMPLETION



Legend

-  Ownership
-  Buildings
-  Corporate Limits
-  **SUBJECT PROPERTY**

LOCATION MAP

**APPLICANT: INTERSTATE BILLING
SERVICE INC.**

PROPERTY ZONED M-1




DRAWING NOT TO SCALE

BOND REVIEW SITE PLAN 523-15



VACATION REQUEST NO. 496-17

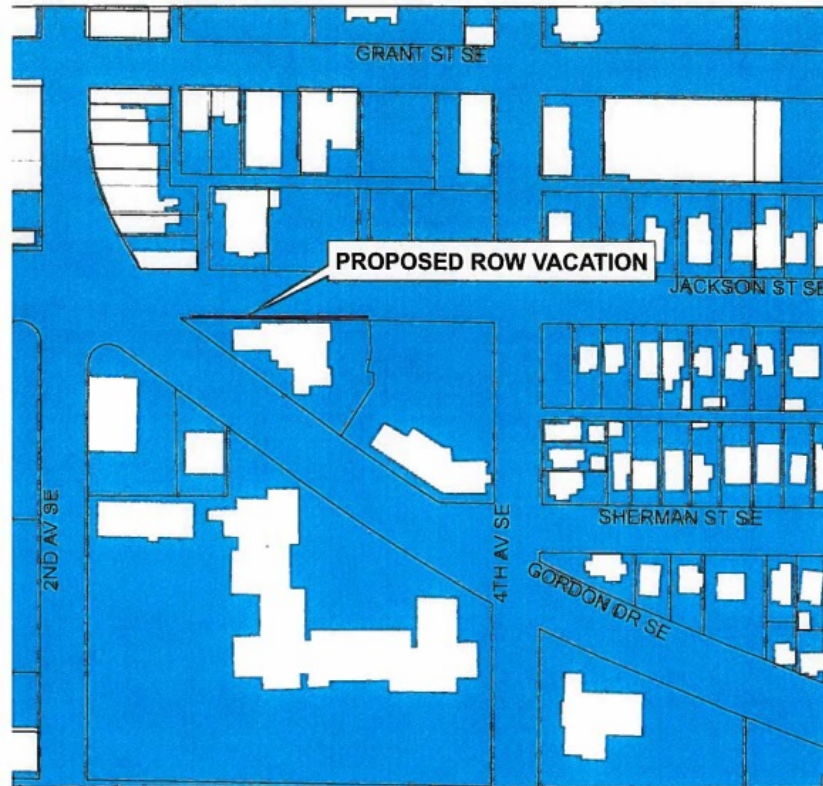

Legend

- Ownership
- Buildings
- Corporate Limits
- SUBJECT PROPERTY

LOCATION MAP

APPLICANT: SAINT JOHN EPISCOPAL CHURCH

PROPERTY ZONED B-5



DRAWING NOT TO SCALE

VACATION REQUEST 496-17



VACATION REQUEST 496-17



REQUEST FOR NEW CURB CUT FROM MODAUS ROAD SW



LOCATION MAP

Legend

-  Ownership
-  SUBJECT PROPERTY

APPLICANT: DILLARD TRUSSELL

PROPERTY ZONED R-2



DRAWING NOT TO SCALE

CURB CUT MODAUS RD



CURB CUT MODAUS RD

