

State of Illinois } S.S.
County of Kane }



State of Illinois } S.S.
County of DuPage }

This is to certify that I, John Cole Helfrich, an Illinois Professional Land Surveyor, have prepared the annexed Grant for the uses and purposes therein set forth this ____ day of _____, A.D. 2022.


by: Village President

John Cole Helfrich
Illinois Professional
Land Surveyor 2967

attest: _____
Village Clerk

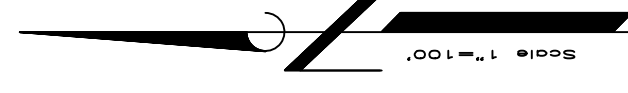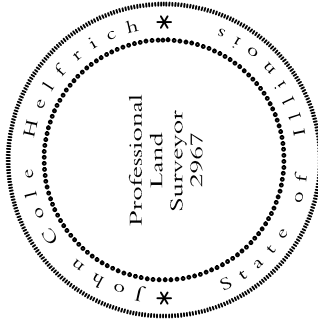

Grant of Easement

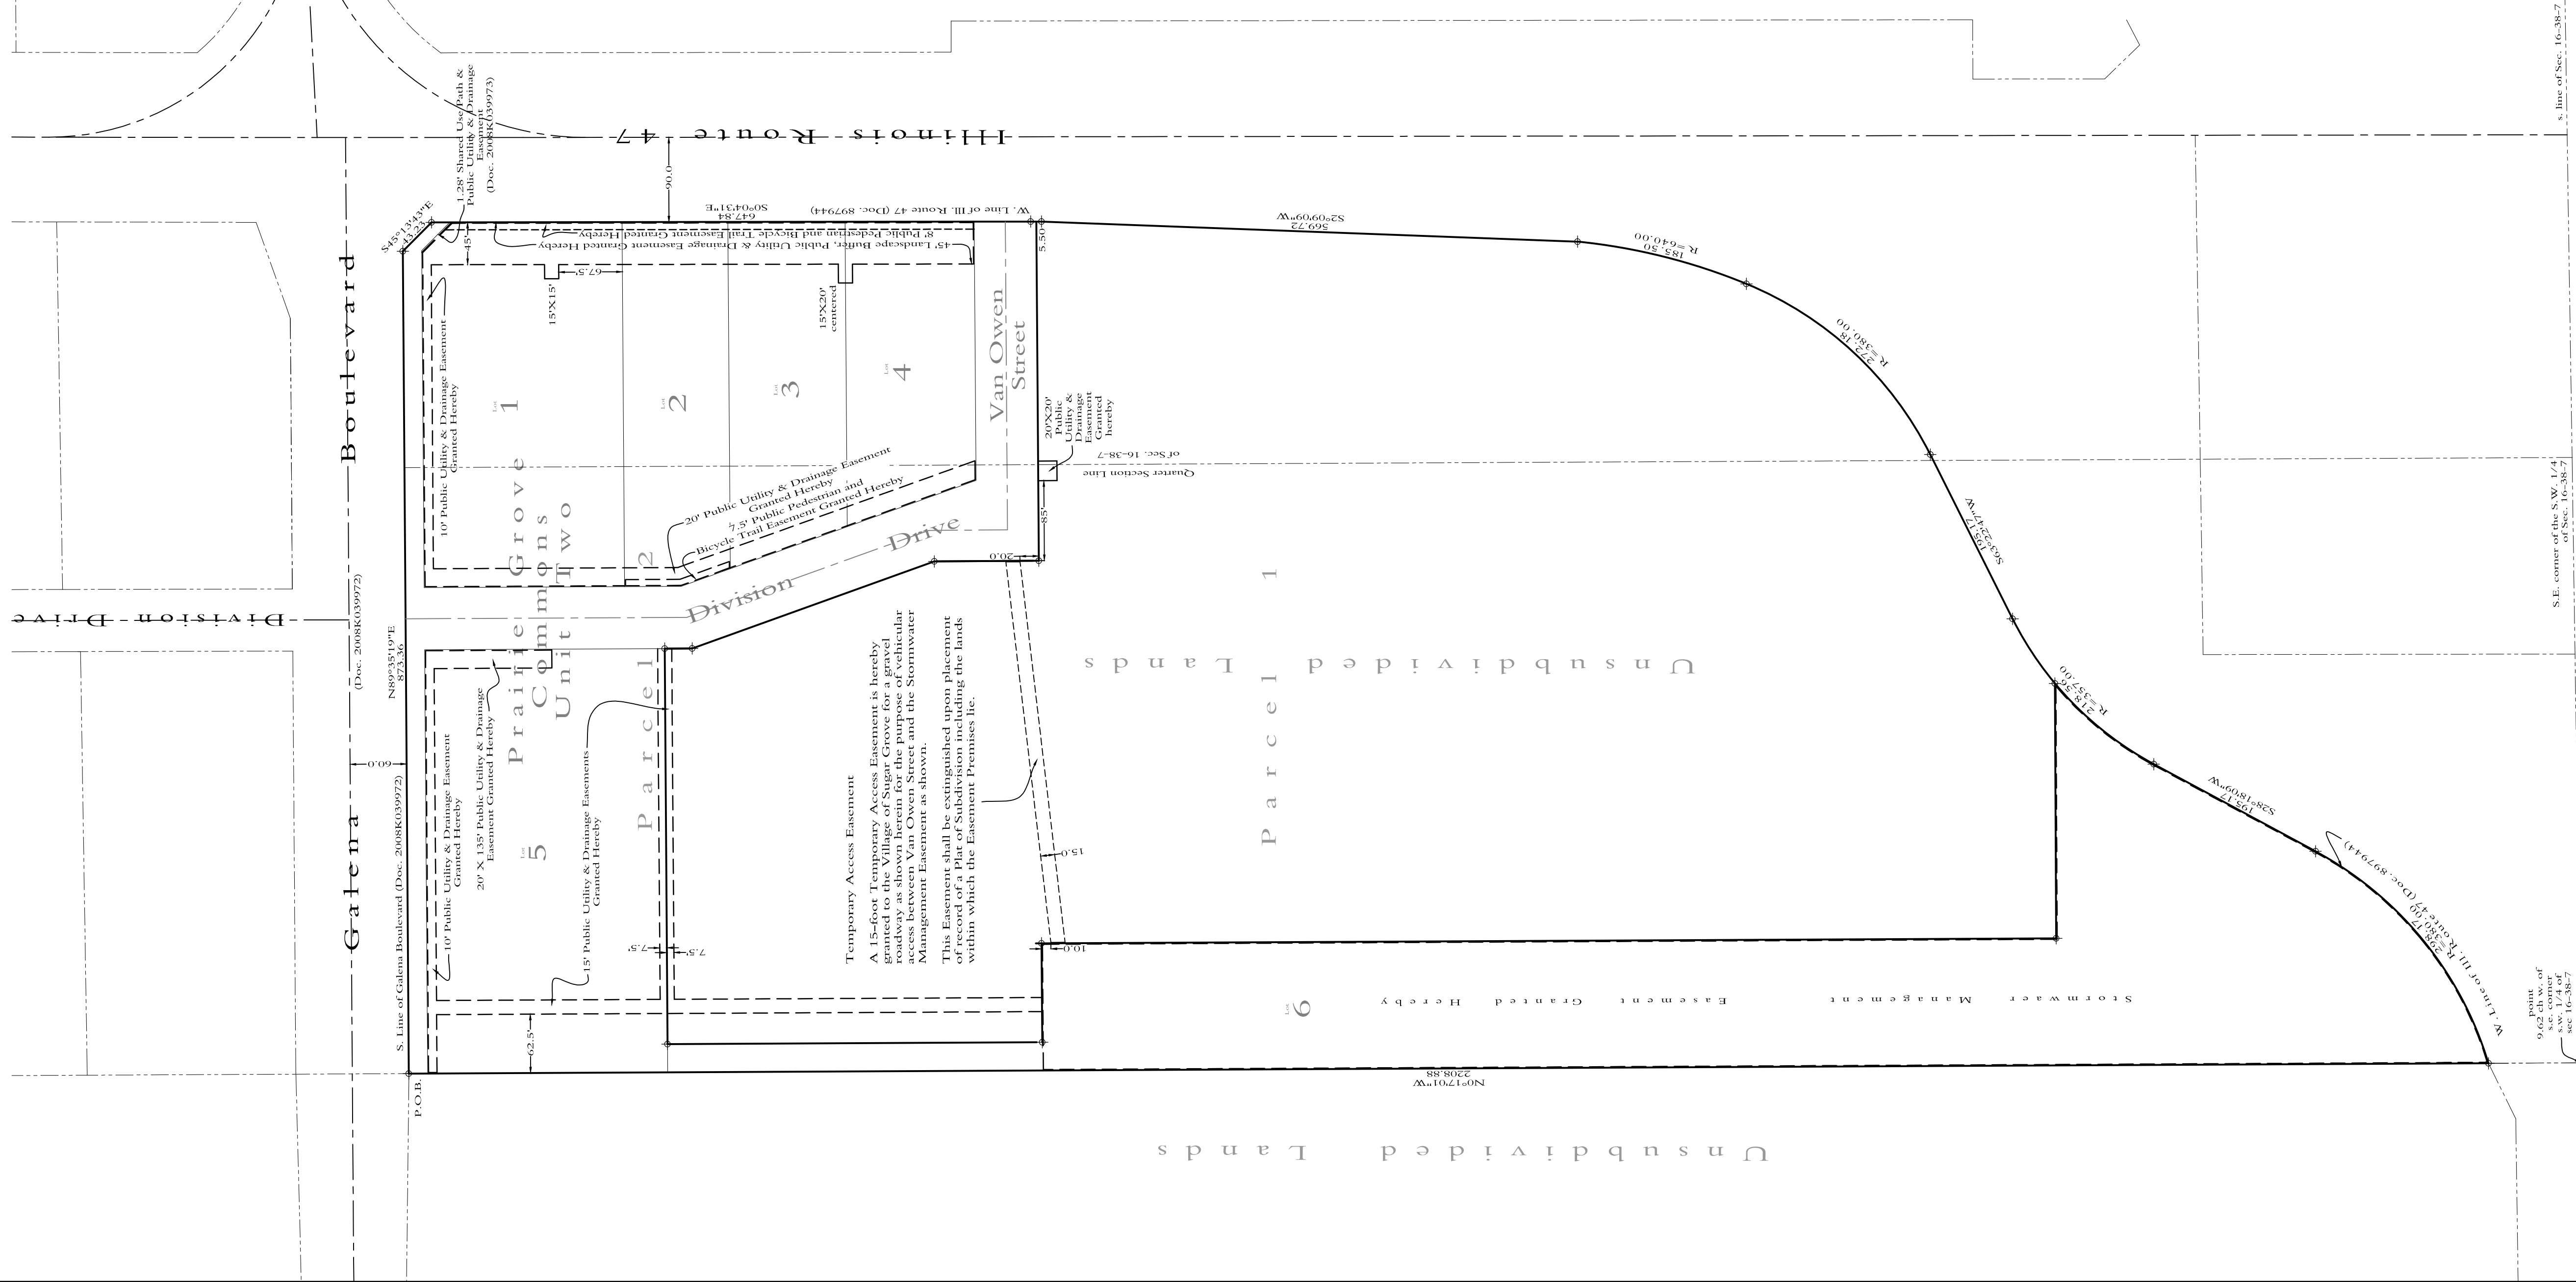

State of Illinois } S.S.
County of DuPage }

I, _____, a Notary Public in and for the County and State aforesaid,
do hereby certify that _____ and _____
_____ of Wheaton Bank & Trust Company, N.A., did appear before me in
person and did this day acknowledge the execution of the annexed Certificate as being pursuant
to authority given and being their free and voluntary act and as the free and voluntary act of
Wheaton Bank & Trust Company, N.A.

by: _____
(title)

Notary Public

attest: _____
(title) _____

Prepared for:
SDP Saurer Grove LLC

Grant of Easement



*g R. Knoche & Associates
Civil Engineers, P.C.*

- *Civil Engineers*
- *Surveyors*
- *Land Planners*

Date: 3-1-2022

File: 20-036EC3

	:
	:
	:
	:
	:

Sheet .