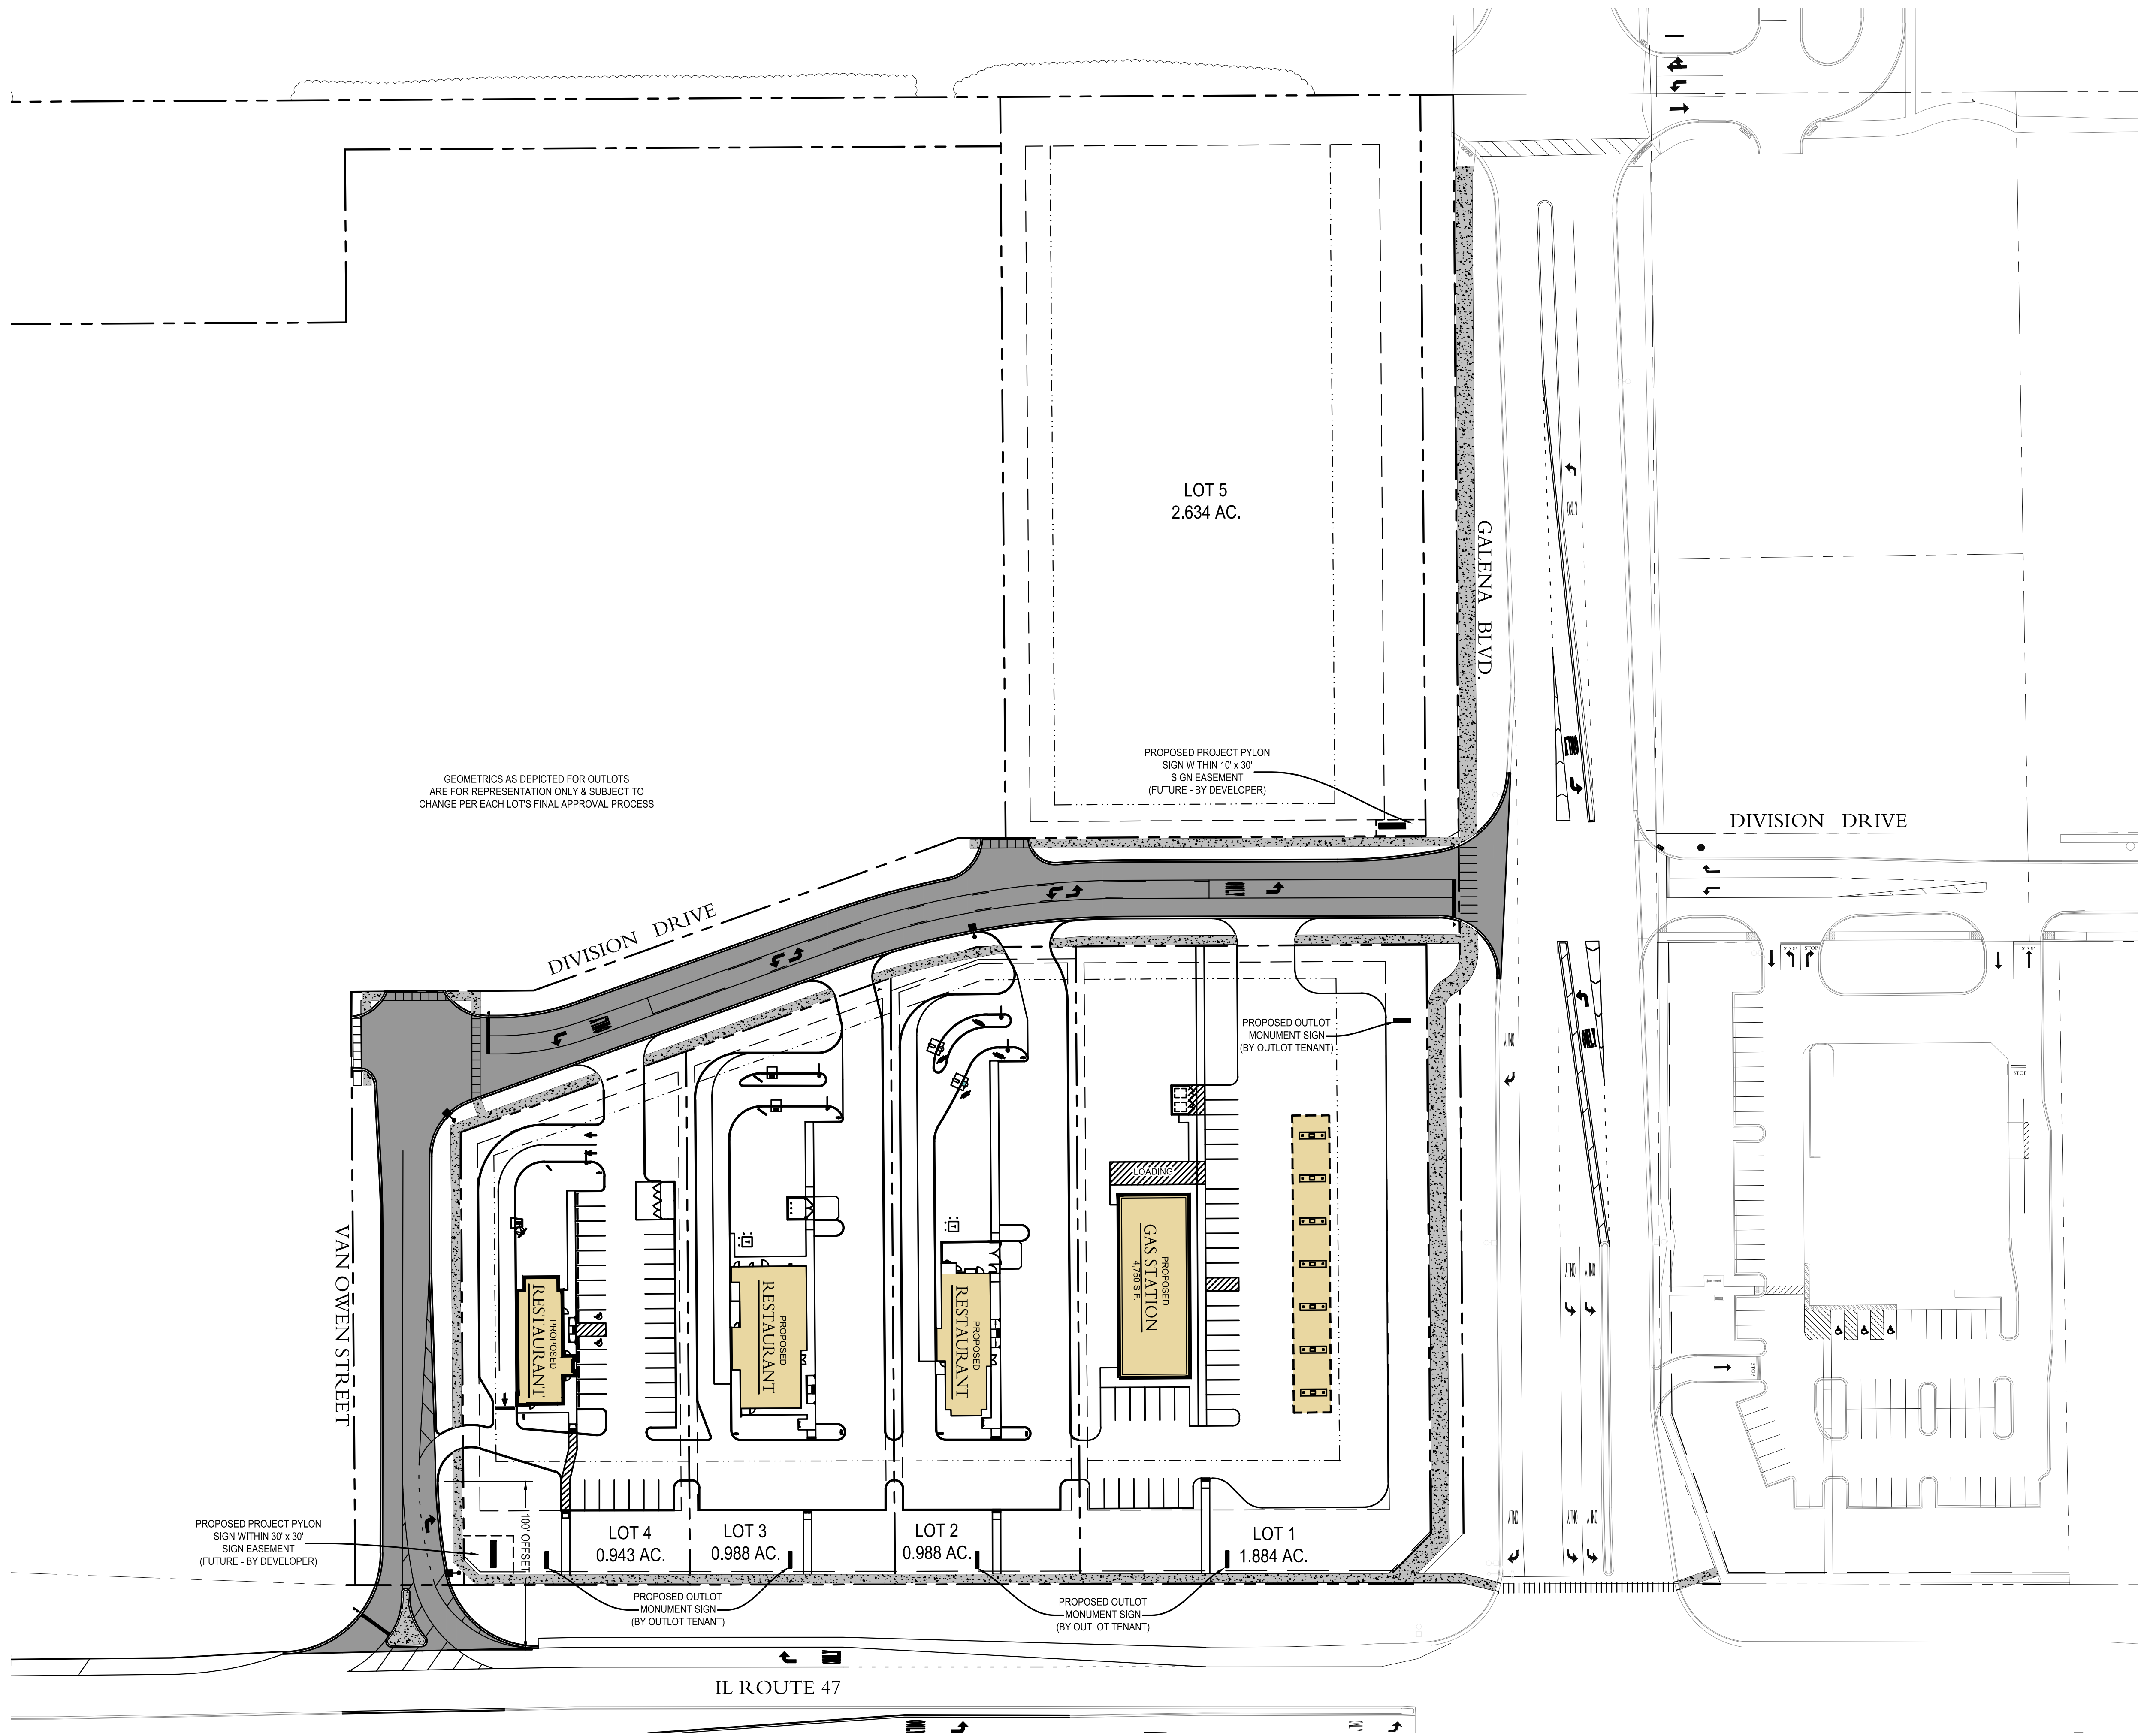


LEGEND	
PROPERTY LINE	---
PARKING SETBACK LINE	----
BUILDING SETBACK LINE	-.-.-.-
STREET LIGHT	⬮
DIVISION STREET PAVING	▒
SIDEWALKS	▤

GEOMETRICS AS DEPICTED FOR OUTLOTS
ARE FOR REPRESENTATION ONLY & SUBJECT TO
CHANGE PER EACH LOT'S FINAL APPROVAL PROCESS

REVISIONS					
NO.	DATE	DESCRIPTION	NO.	DATE	DESCRIPTION
5	12/6/21	PER GALENA ROW DEDICATION			
3	9/15/21	PER VILLAGE COMMENTS			

DEVELOPMENT PLAN
PHASE 1

PRAIRIE GROVE COMMONS UNIT TWO
SWC IL ROUTE 47 & GALENA BLVD
SUGAR GROVE, ILLINOIS

Craig R. Knoche & Associates • Civil Engineers
• Surveyors
• Land Planners
1161 Commerce Drive • Geneva, IL 60134 • phone (630) 845-1270 • fax (630) 845-1275

DATE: 5/24/21	C1.2 SHEET NO.
FILE: 20-036 C10	
JOB NO: 20-036	