


# WORKING OFFICE SET #1

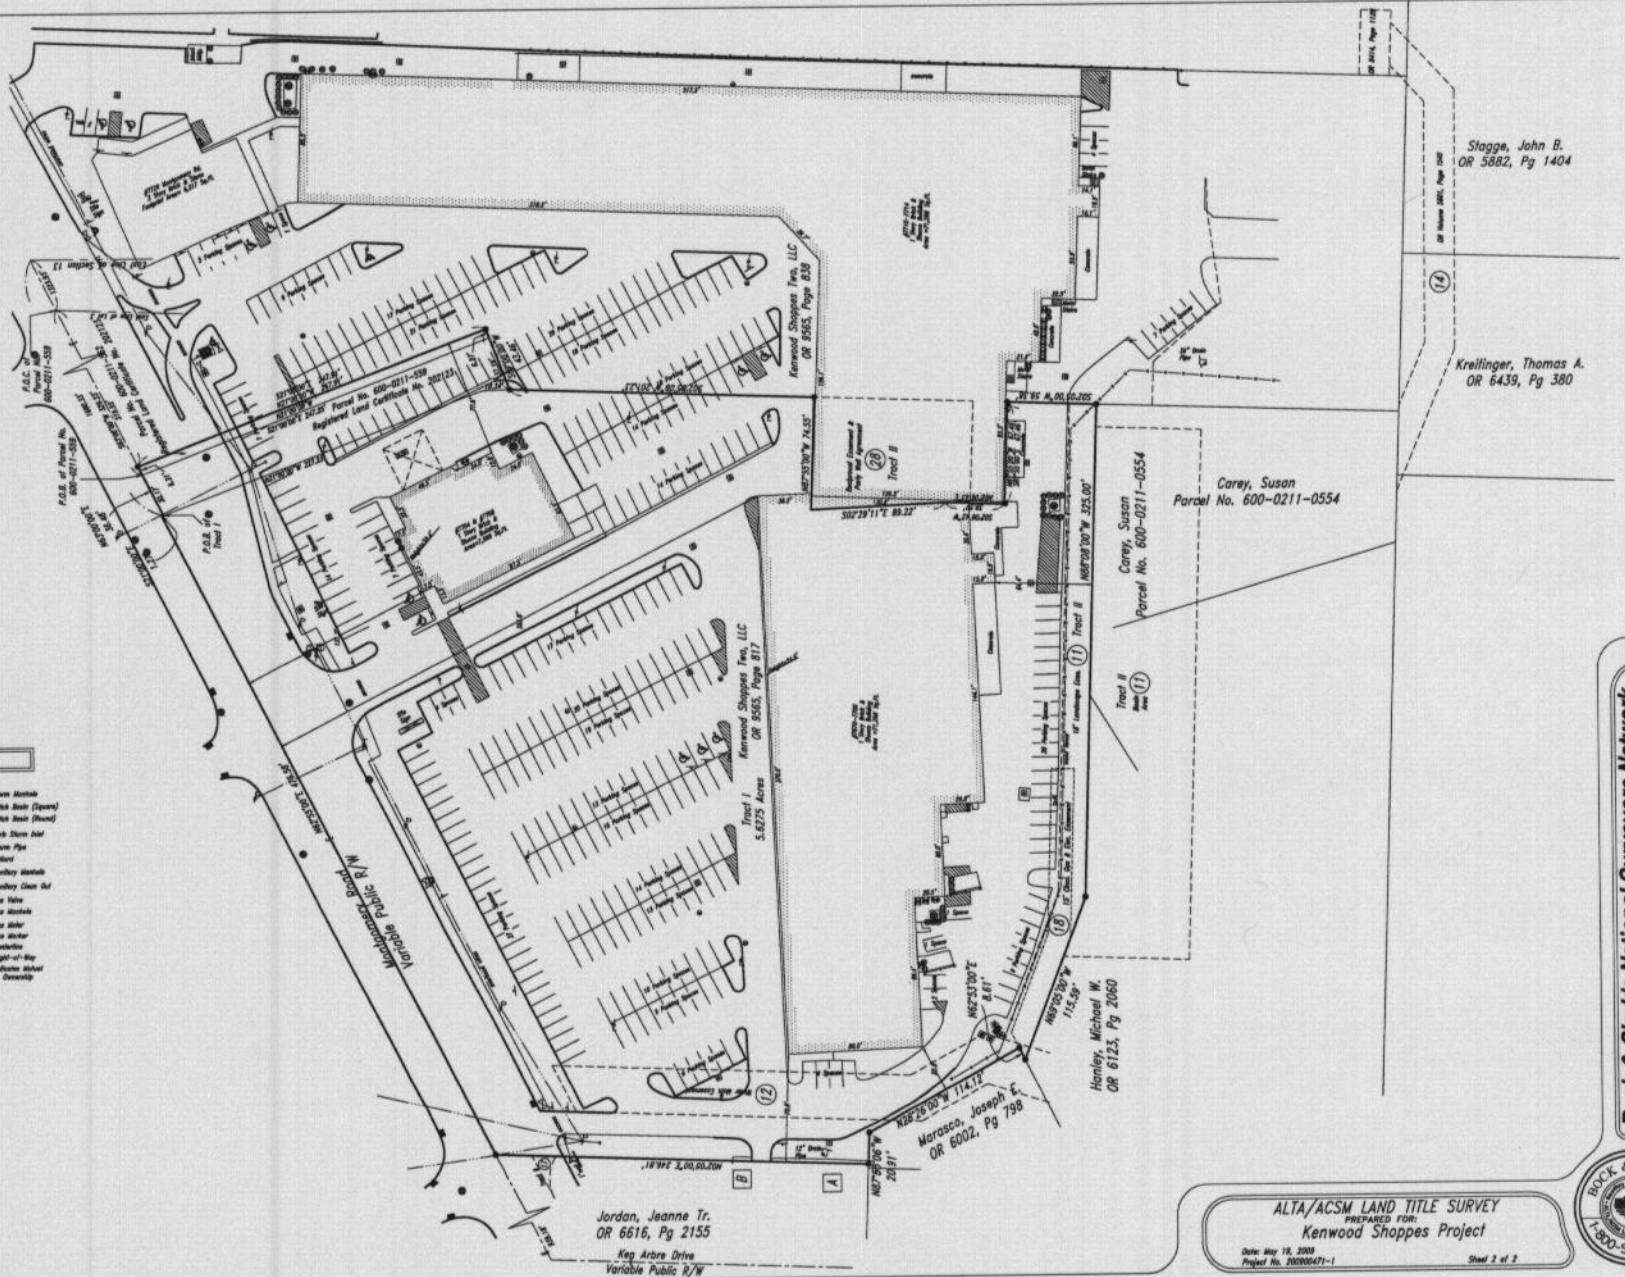

### Legend of Symbols & Abbreviations

- |                       |                           |                        |
|-----------------------|---------------------------|------------------------|
| ⊕ Power Pole          | ⊕ Flag Pole               | ⊕ Stone Marker         |
| ⊕ Power Pole w/ Light | ⊕ Sign (See Notes)        | ⊕ Catch Basin (Square) |
| ⊕ Light Pole          | ⊕ Mail Stand              | ⊕ Catch Basin (Round)  |
| ⊕ Utility Pole        | ⊕ Sewer Manhole           | ⊕ Curb Storm Alley     |
| ⊕ Traffic Pole        | ⊕ Tower                   | ⊕ Storm Pipe           |
| ⊕ Gas Valve           | ⊕ Water Valve             | ⊕ Culvert              |
| ⊕ Signal Light        | ⊕ Fire Hydrant            | ⊕ Sanitary Manhole     |
| ⊕ Street Light        | ⊕ Stormwater Pipe Hydrant | ⊕ Sanitary Clean Out   |
| ⊕ Electric Manhole    | ⊕ Water Manhole           | ⊕ Gas Valve            |
| ⊕ Telephone Manhole   | ⊕ Water Meter Pit         | ⊕ Gas Manhole          |
| ⊕ Telephone Polehead  | ⊕ Water Meter             | ⊕ Gas Meter            |
| ⊕ Electric Meter      | ⊕ Sprinkler Head          | ⊕ Gas Meter            |
| ⊕ Cable Box           | ⊕ Int. Manhole Port       | ⊕ Gas Meter            |
| ⊕ Gas Conditioner     | ⊕ Int. Manhole Port       | ⊕ Gas Meter            |
| ⊕ Found Gas Pit       | ⊕ Found Gas Manhole       | ⊕ Right-of-Way         |
| ⊕ Found Pit           | ⊕ Found Gas Manhole       | ⊕ Indefinite Easement  |
|                       | ⊕ Found Pit               | ⊕ Easement             |

SCALE : 1" = 40'

**Bock & Clark's National Surveyors Network**  
 National Coordinators of ALTA/ACSM Land Title Surveys  
 Phone: (602) 339-8800, Fax: (352) 888-3688, www.1800surveys.com



ALTA/ACSM LAND TITLE SURVEY  
 PREPARED FOR:  
 Kenwood Shoppes Project  
 Date: May 18, 2009  
 Project No. 20090471-1  
 Sheet 2 of 2