



LEFT-SIDE ELEVATION

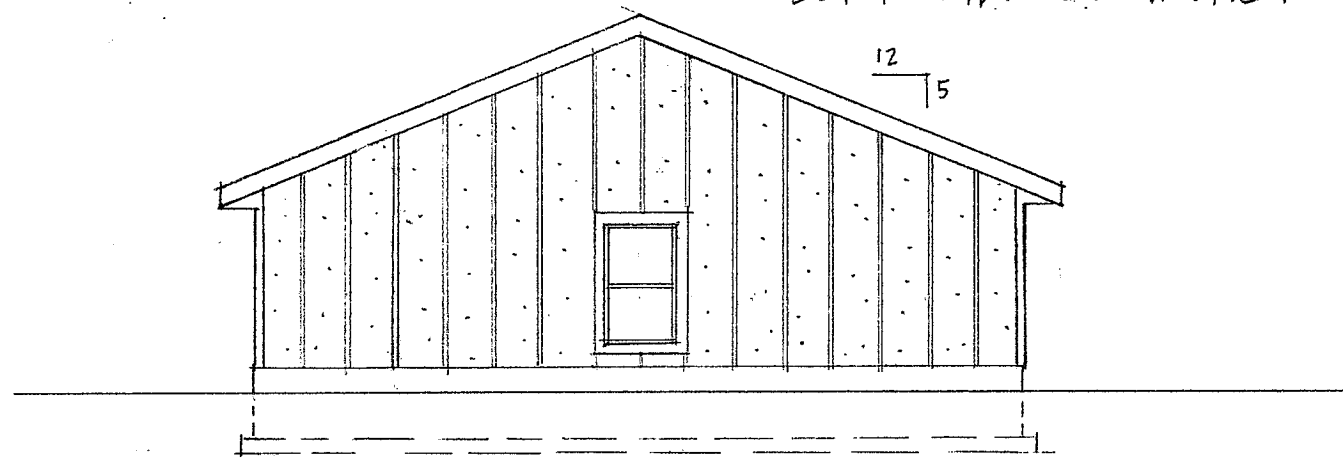


RIGHT-SIDE ELEVATION

1/8" = 1'-0"

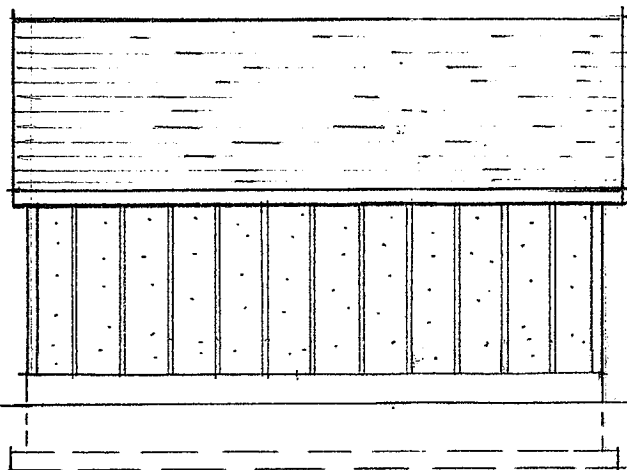


REAR ELEVATION

1/8" = 1'-0"

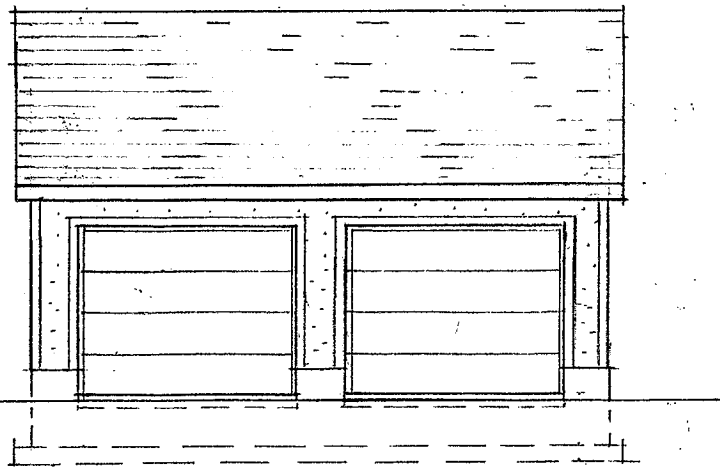


FRONT ELEVATION

1/8" = 1'-0"

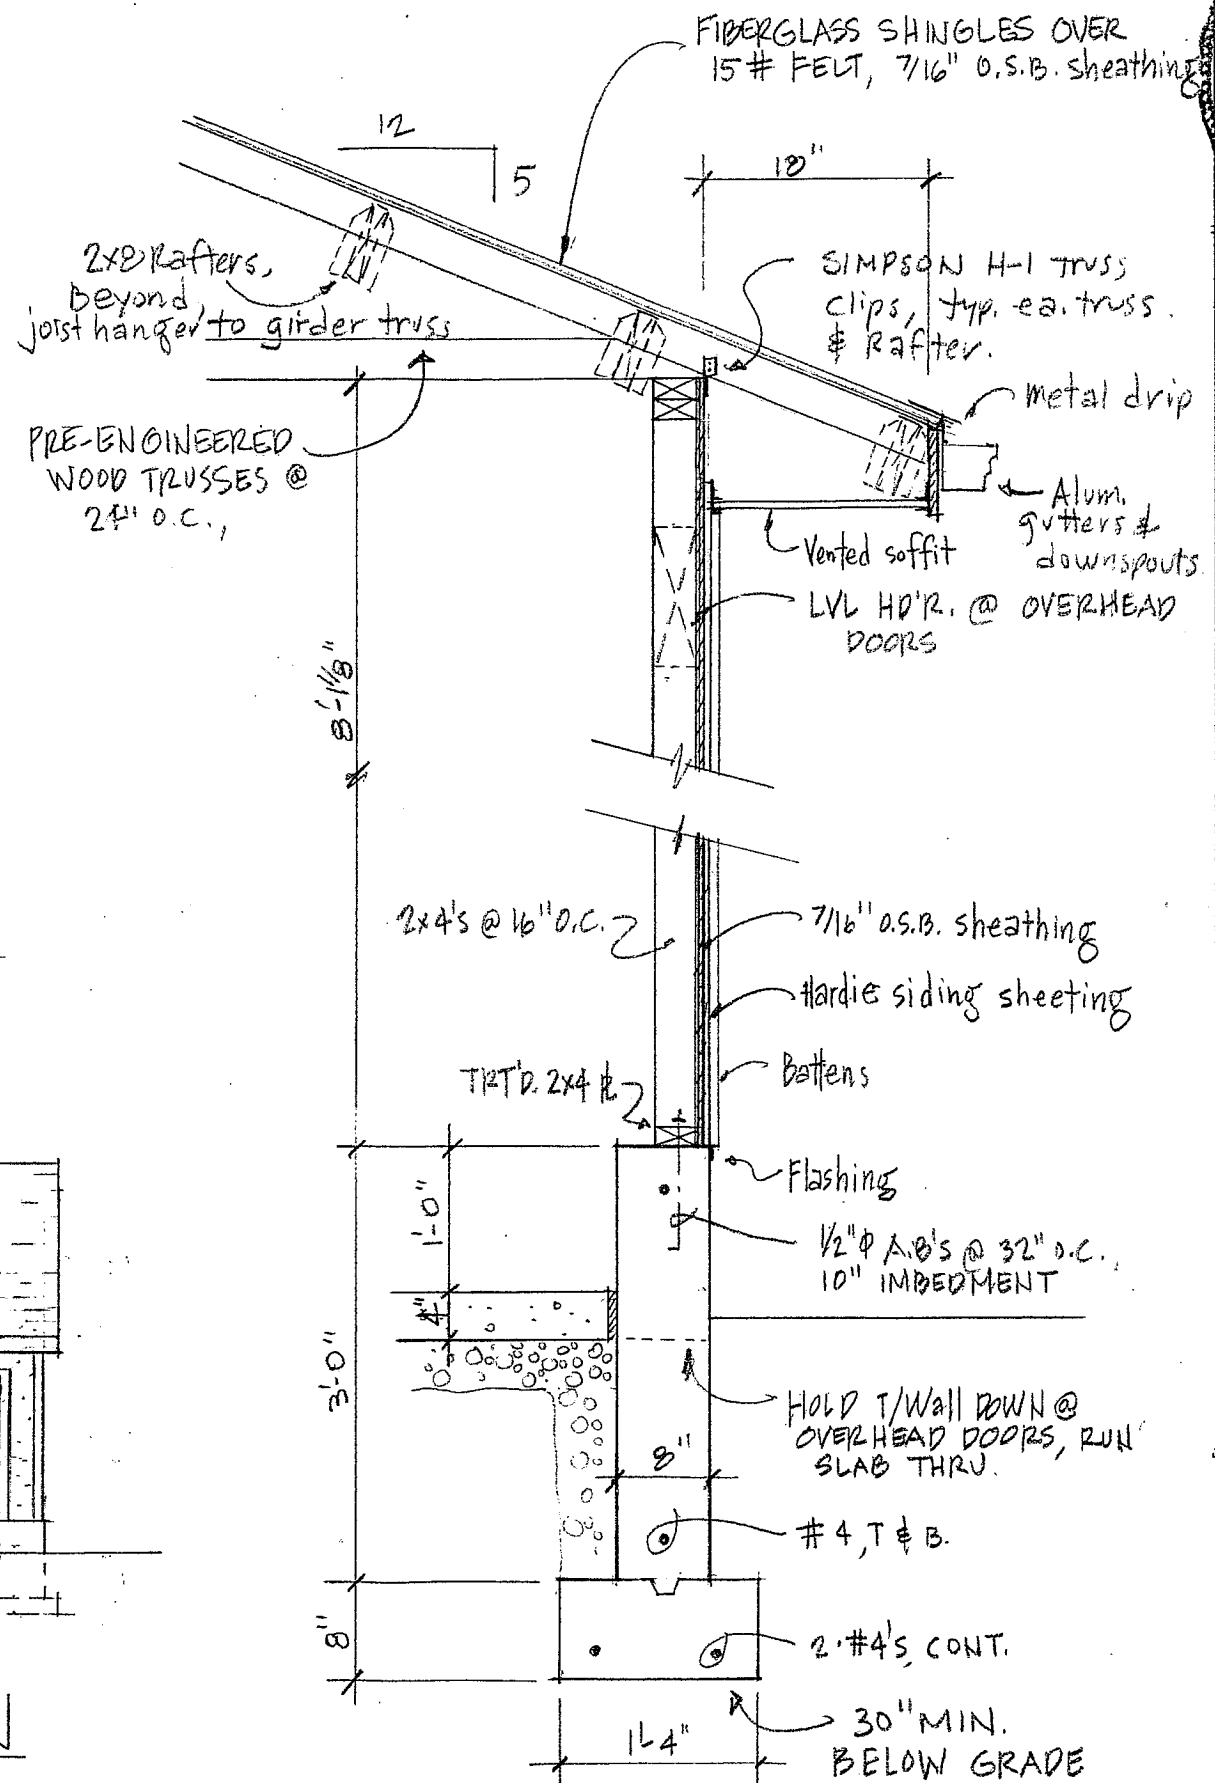

SECTION 3/4" = 1'-0"

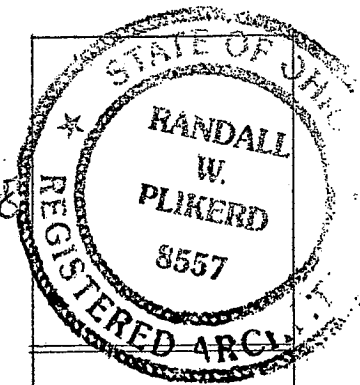

R.W. PLIKERD, architect
7254 Whitacre Road
Blanchester, Ohio 45107
513-307-3544

DETACHED GARAGE:
11135 MARLETTE DRIVE
SYCAMORE TOWNSHIP
HAMILTON COUNTY, OHIO

10.13.2011

2