


Old Assumed Lot Line

New Survey Lot Line

Doyon

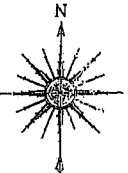


BEARINGS BASED ON THE RECORD PLAT OF HEITMEYER FARMS SUBDIVISION, BLOCK "C" PART 3 PLAT BOOK 150 PAGES 19-20

LOT 92 LOT 91 HEITMEYER FARMS SUBDIVISION, BLOCK "C" PART 3 PLAT BOOK 138 PAGES 27 LOT 90

PLAT OF SURVEY
IN SECTION 8 TOWN 4 ENTIRE RANGE 1
MIAMI PURCHASE
SYCAMORE TOWNSHIP
HAMILTON COUNTY STATE OF OHIO





LOT 163
0.3140 ACRES
(13,680 SQ.FT.)

EASEMENT TO C.G. & E. & C. & S.B.T. CO.

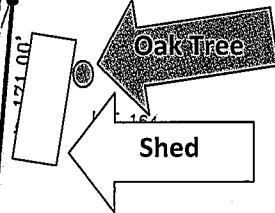

Robert & Beverly Elson
5274 Autumnwood Dr.
Cincinnati, OH 45242
(513) 891-8156
(Shed Variance Request)
Code Violated 10-3.3

- LEGEND**
- FOUND 1/2" IRON PIN
 - ◇ FOUND NOTCH IN CONCRETE CURB
 - SET 5/8" IRON PIN
 - EXISTING FENCELINE ON OR NEAR THE PROPERTY LINE UNLESS SHOWN TO BE OTHERWISE
 - R/W RIGHT-OF-WAY
 - ⊥ CENTERLINE
 - ▭ CONCRETE SURFACE

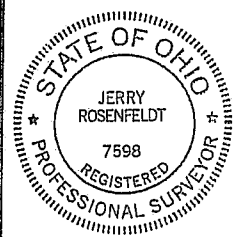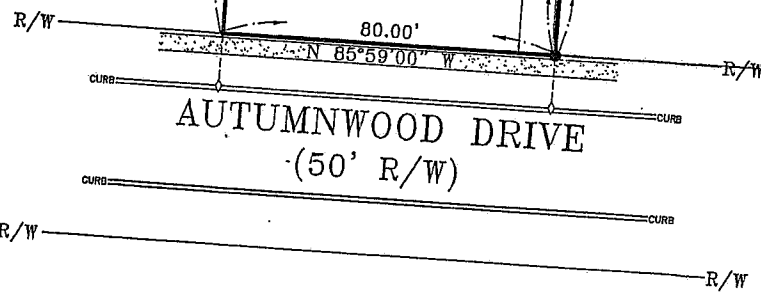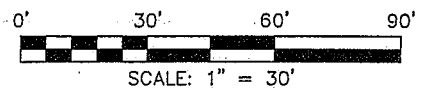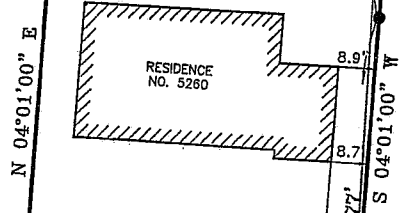

ROSENFELDT & ASSOCIATES
LAND SURVEYORS
734 MILL VALLEY DR. TAYLOR MILL, KY 41015
CELL: (513) 490-2125
EMAIL: RALANDSURVEY@GMAIL.COM

SCALE: 1" = 30'	DRAWN BY: JRB	REVISED:
CHECKED BY: JR	DATE: 04/09/12	
	FIELD DATE: 04/02/12	JOB NO.: 12037

1 OF 1

Jerry Rosenfeldt
OHIO LICENSED SURVEYOR NO. 7598

SYCAMORE TOWNSHIP
PLANNING & ZONING
JUL 30 2012
RECEIVED