


- ① KOTI SREEKRISHNA
O.R. 600-0210-0507
AUDITOR'S PARCELS: 600-0210-0507
- ② YI SONG & JIA YOU
O.R. 12122, PG. 788
REGISTERED LAND: # 233035
AUDITOR'S PARCEL: 600-0210-0702

AUDITOR'S BOOK: 600 PAGE: 0210
PARCEL: 506

BASIS OF BEARINGS:
P.B. 95, PG. 38 & 39
DEED REFERENCE:
O.R. 11810, PG. 554

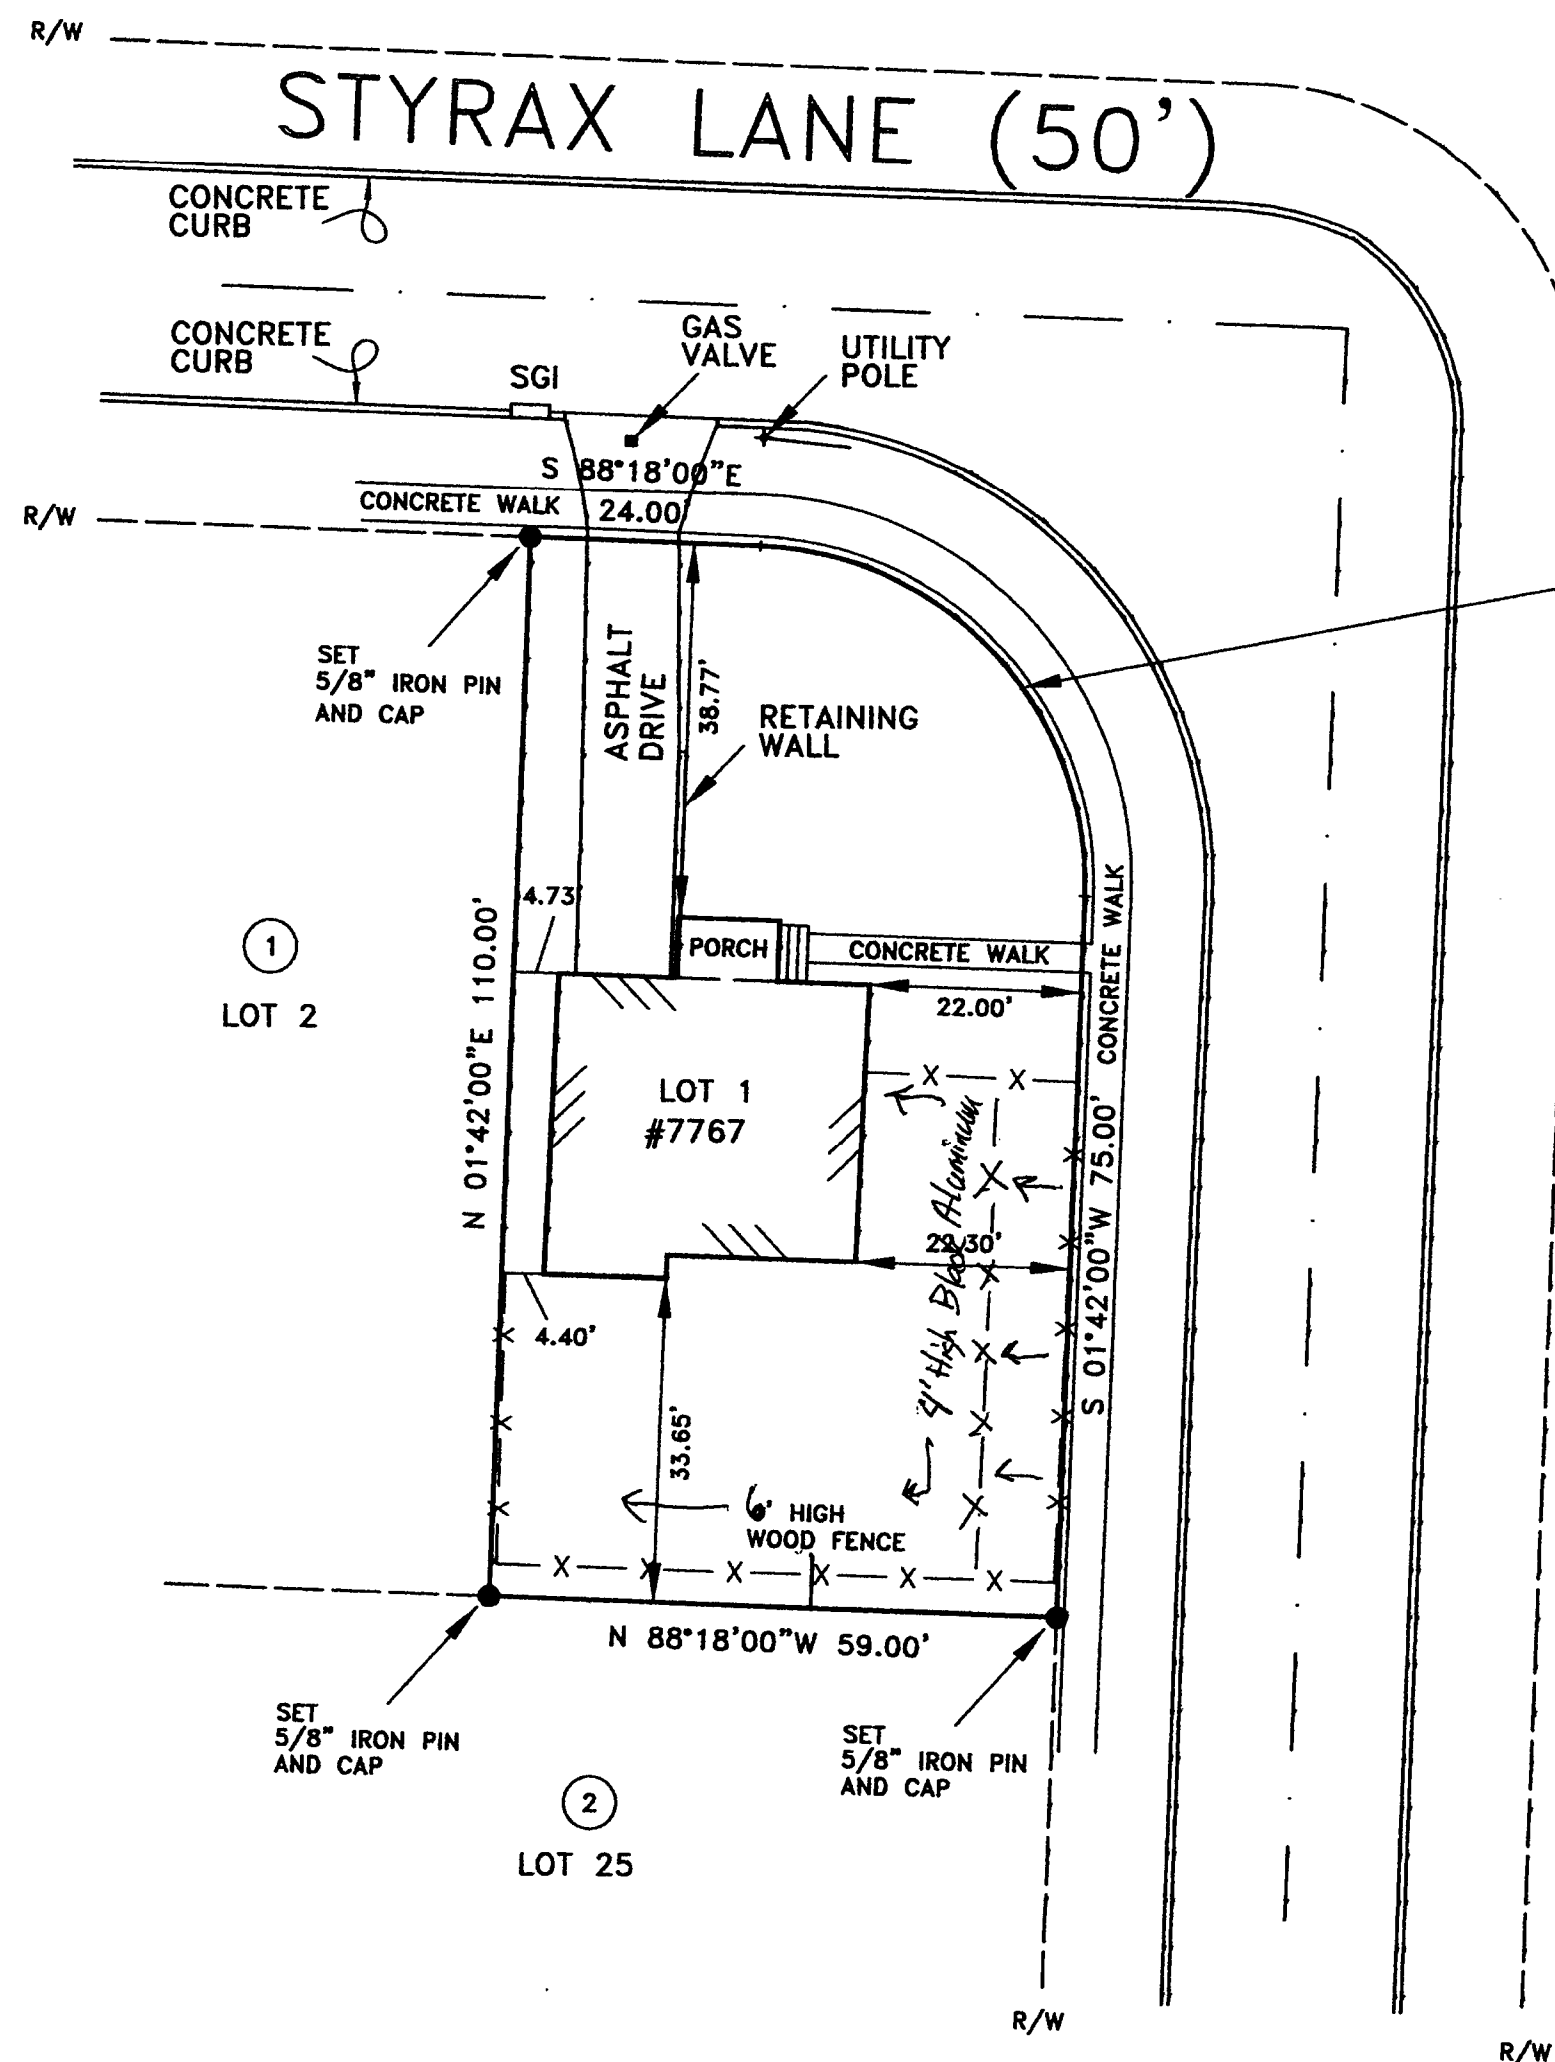

RAD.: 35.00'
ARC: 54.98'
CH.: S 43°17'54"E
LEN.: 50.00'

- LEGEND**
STANDARD SYMBOLS THAT MAY APPEAR ON THIS DRAWING:
- X — FENCE
 - E — ELECTRIC UTILITY
 - ⊙ FIRE HYDRANT
 - ⊙ MANHOLE
 - ⊕ UTILITY POLE (UP)
 - DRAIN
 - ⊙ WATER VALVE
 - CATCH BASIN
 - GAS VALVE
 - IP FOUND - 5/8"
 - ⊙ IP FOUND - 1"
 - IP SET - 5/8"
 - ⊙ IP SET - 1"
 - ⊕ IRON PIPE FOUND
 - PK FOUND
 - MAC NAIL SET
 - ⊗ RR SPIKE FOUND
 - ⊕ RR SPIKE SET
 - CONC. MON. FOUND
 - △ STONE FOUND
 - × CROSS NOTCH SET
 - ⊕ BENCH MARK

AREA: 0.1430 ACRES
LAURA E. BROWN
O.R. 11810, PG. 554
AUDITOR'S PARCEL: 600-0210-0506



BOUNDARY SURVEY

SITUATED IN
SECTION 13, TOWN 4, ENTIRE RANGE 1
MIAMI PURCHASE
SYCAMORE TOWNSHIP
HAMILTON COUNTY, OHIO
ALSO BEING
LOTS 1
KENWOOD ACRES SUBDIVISION, BLOCK 'C', PART ONE
P.B. 95, PG. 38 & 39

ISSUED

MAR 18 2014

J. T. King & Co. Inc.
CIVIL ENGINEERS & SURVEYORS

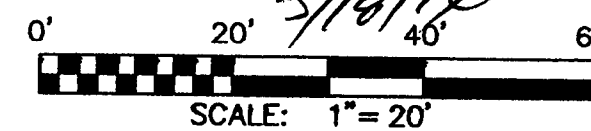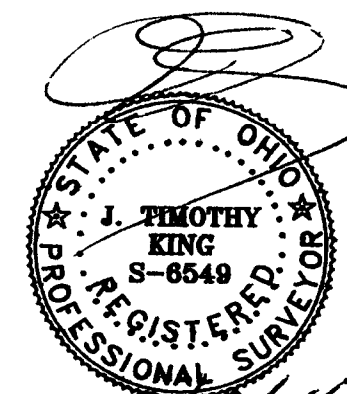

J. T. KING & CO., INC. CIVIL ENGINEERS • LAND SURVEYORS 9200 MONTGOMERY ROAD • SUITE "21b" CINCINNATI, OHIO 45242 TELEPHONE: (513) 793-7687 FACSIMILE: (513) 793-7667			
LAURA E. BROWN 7767 STYRAX LANE CINCINNATI, OHIO 45236-3227			
APPROVED BY: J. T. K.	DRAWN BY: NORDLOH	DATE: 3/17/14	.CRD NAME: 14056.CRD
SCALE: 1"=20'	.DWG NAME: 14056.DWG		FILE No. 14013-S