


ST. CAMERON TOWNSHIP
 PLANNING & ZONING
 MAR 20 2016
 RECEIVED

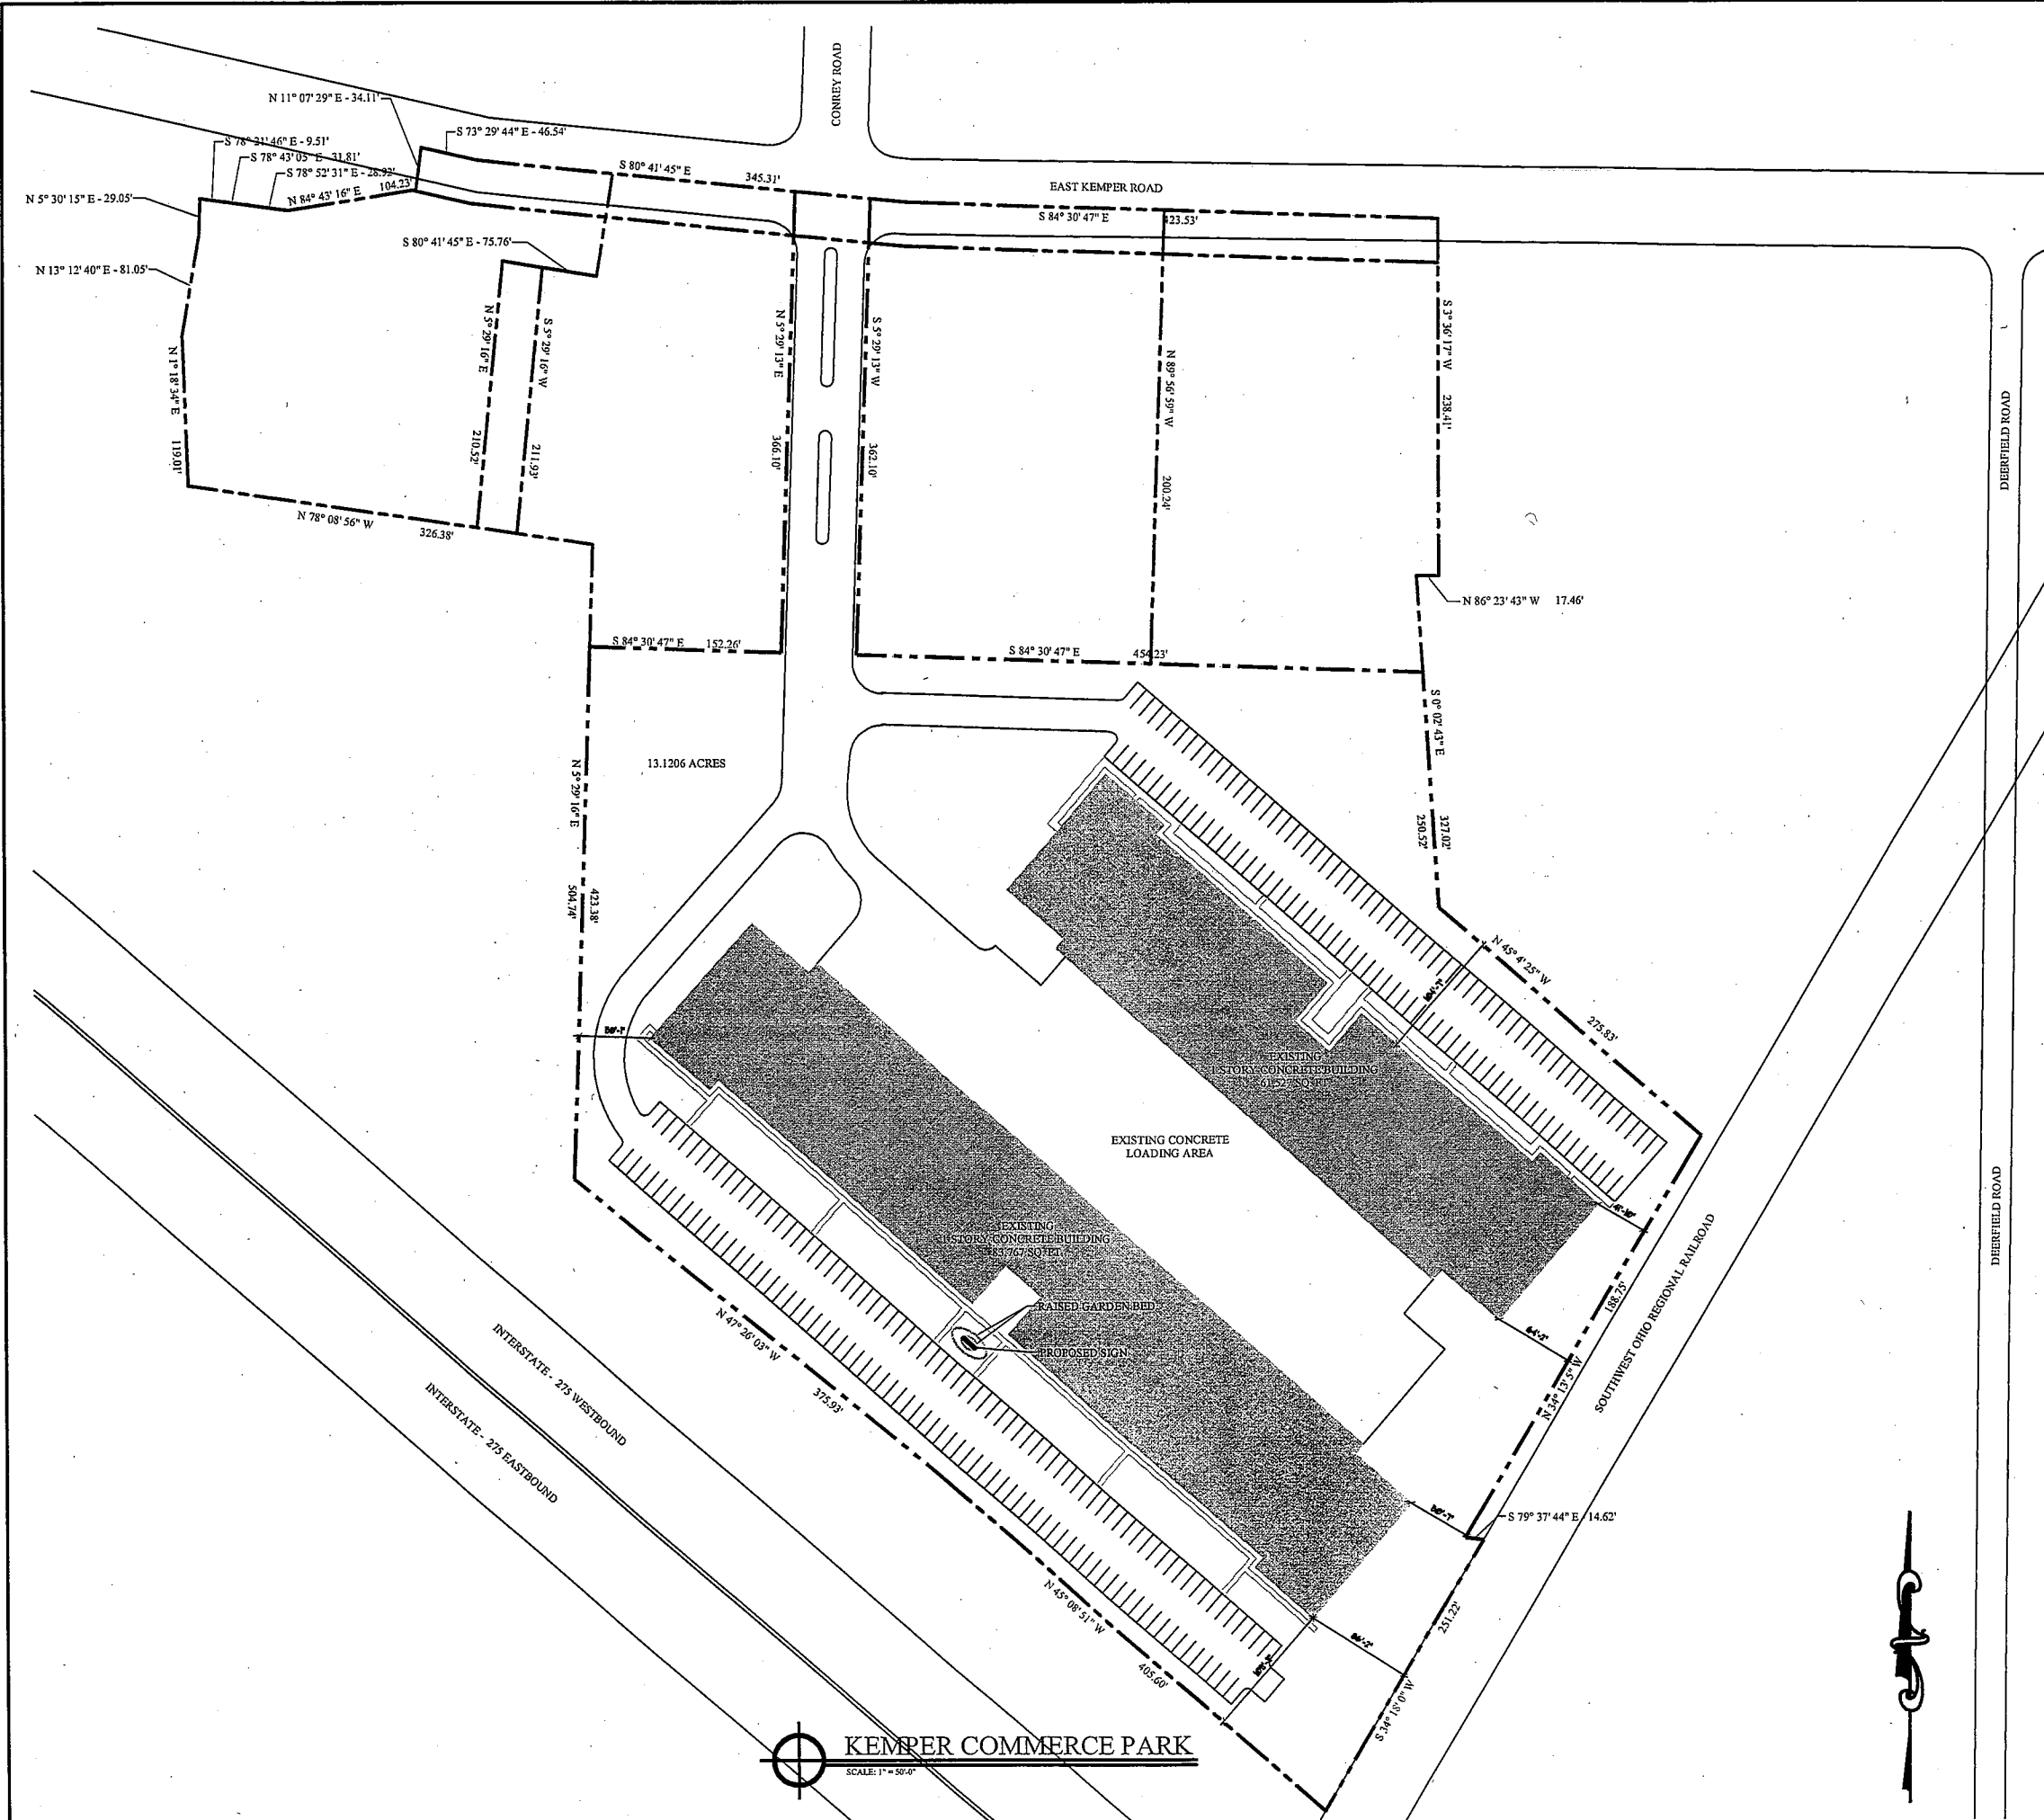

KEMPER COMMERCE PARK
 SCALE: 1" = 50'-0"

PROPOSED SIGN
 FOR:

BioRx

AT
 KEMPER COMMERCE PARK

NOTE: THIS DRAWING IS FOR DESIGN INTENT AND
 PRELIMINARY BUDGET ANALYSIS ONLY. INFORMATION
 IS SUBJECT TO CHANGE PER SURVEY, CIVIL ENGINEERING
 AND CODE OFFICIALS HAVING JURISDICTION

DESIGNED BY:
CUC Cincinnati United Contractors, LLC.
 7143 EAST KEMPER ROAD
 CINCINNATI, OHIO 45249
 PHONE: (513) 677-0060 FAX: (513) 677-1121

CONTRACTORS • ARCHITECTS • DEVELOPERS • INVESTORS
 ALL DESIGN DRAWINGS ARE THE EXCLUSIVE PROPERTY OF CINCINNATI UNITED CONTRACTORS
 ISSUE DATE: 03-04-16
 FILE NO.: Kemper Commerce Park Site Final.dwg
 PLOT DATE: 03/04/16
 PLOT DATE: Mar 04, 2016 10:27AM

