





Pool Size: 18' X 36'
 Pool Shape: RECTANGLE
 Pool Number: PRT4006

SYCAMORE TOWNSHIP
 PLANNING & ZONING
 MAY 31 2016
 RECEIVED

250 Route 61 South, Schuylkill Haven, PA 17972 • 570-385-4733 • fax: 570-385-1318 • CustomerService@CardinalSystemsInc.com

Bill of Materials

PART NO.	QUANTITY	DESCRIPTION
'A' FRAME	11	'A' FRAME ASSEMBLY
B0800SN14200DX0	1	8' STEEL BENCH W/ LINER TRACK
CS902SA	1	90 DEG CORNER ANGLE
CS902SB	1	6" RAD CORNER FILLER 'BIG VEE'
CSG0CSPXXXDG3X0	1	18' POURED STEP/SUNDECK W/ LINER TRACK
5S42600XXX1	2	6' Straight PANEL W/1 Z
5S42800XXX2	7	8' Straight PANEL W/2 Z

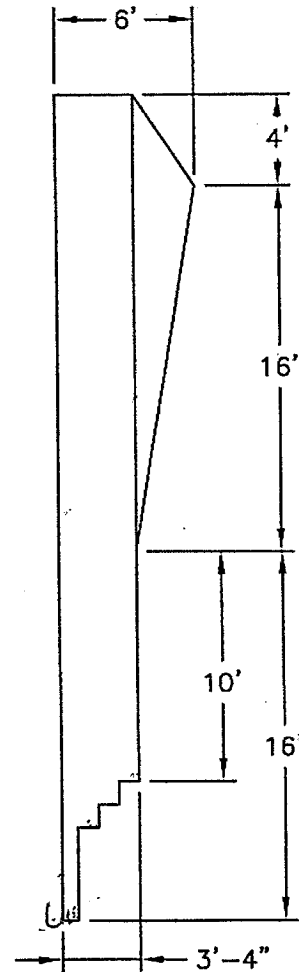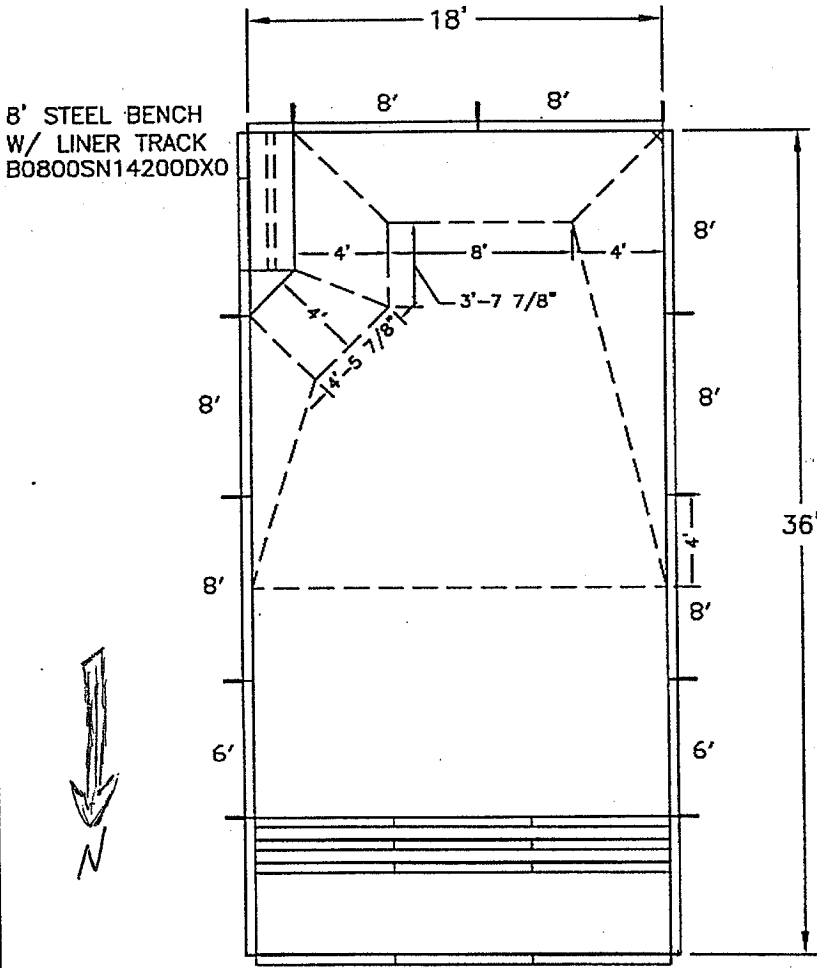

NOTE: THIS IS A NON DIVING POOL.

Date: 3/17/16

Perimeter: 108'-0"

Drawn By: JW

Area: 648.0 SQ FT

Scale: 1/8" = 1'-0"

Notes: AQUA LOGIC



CardinalSystemsInc.com

This information is the confidential property of Cardinal Systems, Inc. Disclosure or duplication without proper written approval is strictly prohibited. Acceptance and use of this drawing constitutes knowledge and acceptance by the user of the terms and conditions set forth in the notice and warning which accompanied this drawing is incorporated herein and made part hereof and is found on Cardinal Systems, Inc's website at www.CardinalSystemsInc.com