






NEW SCREEN PORCH AND MASTER BEDROOM
ADDITION FOR
THE SWEENEY RESIDENCE
6626 BRANFORD COURT
CINCINNATI, OHIO 45236

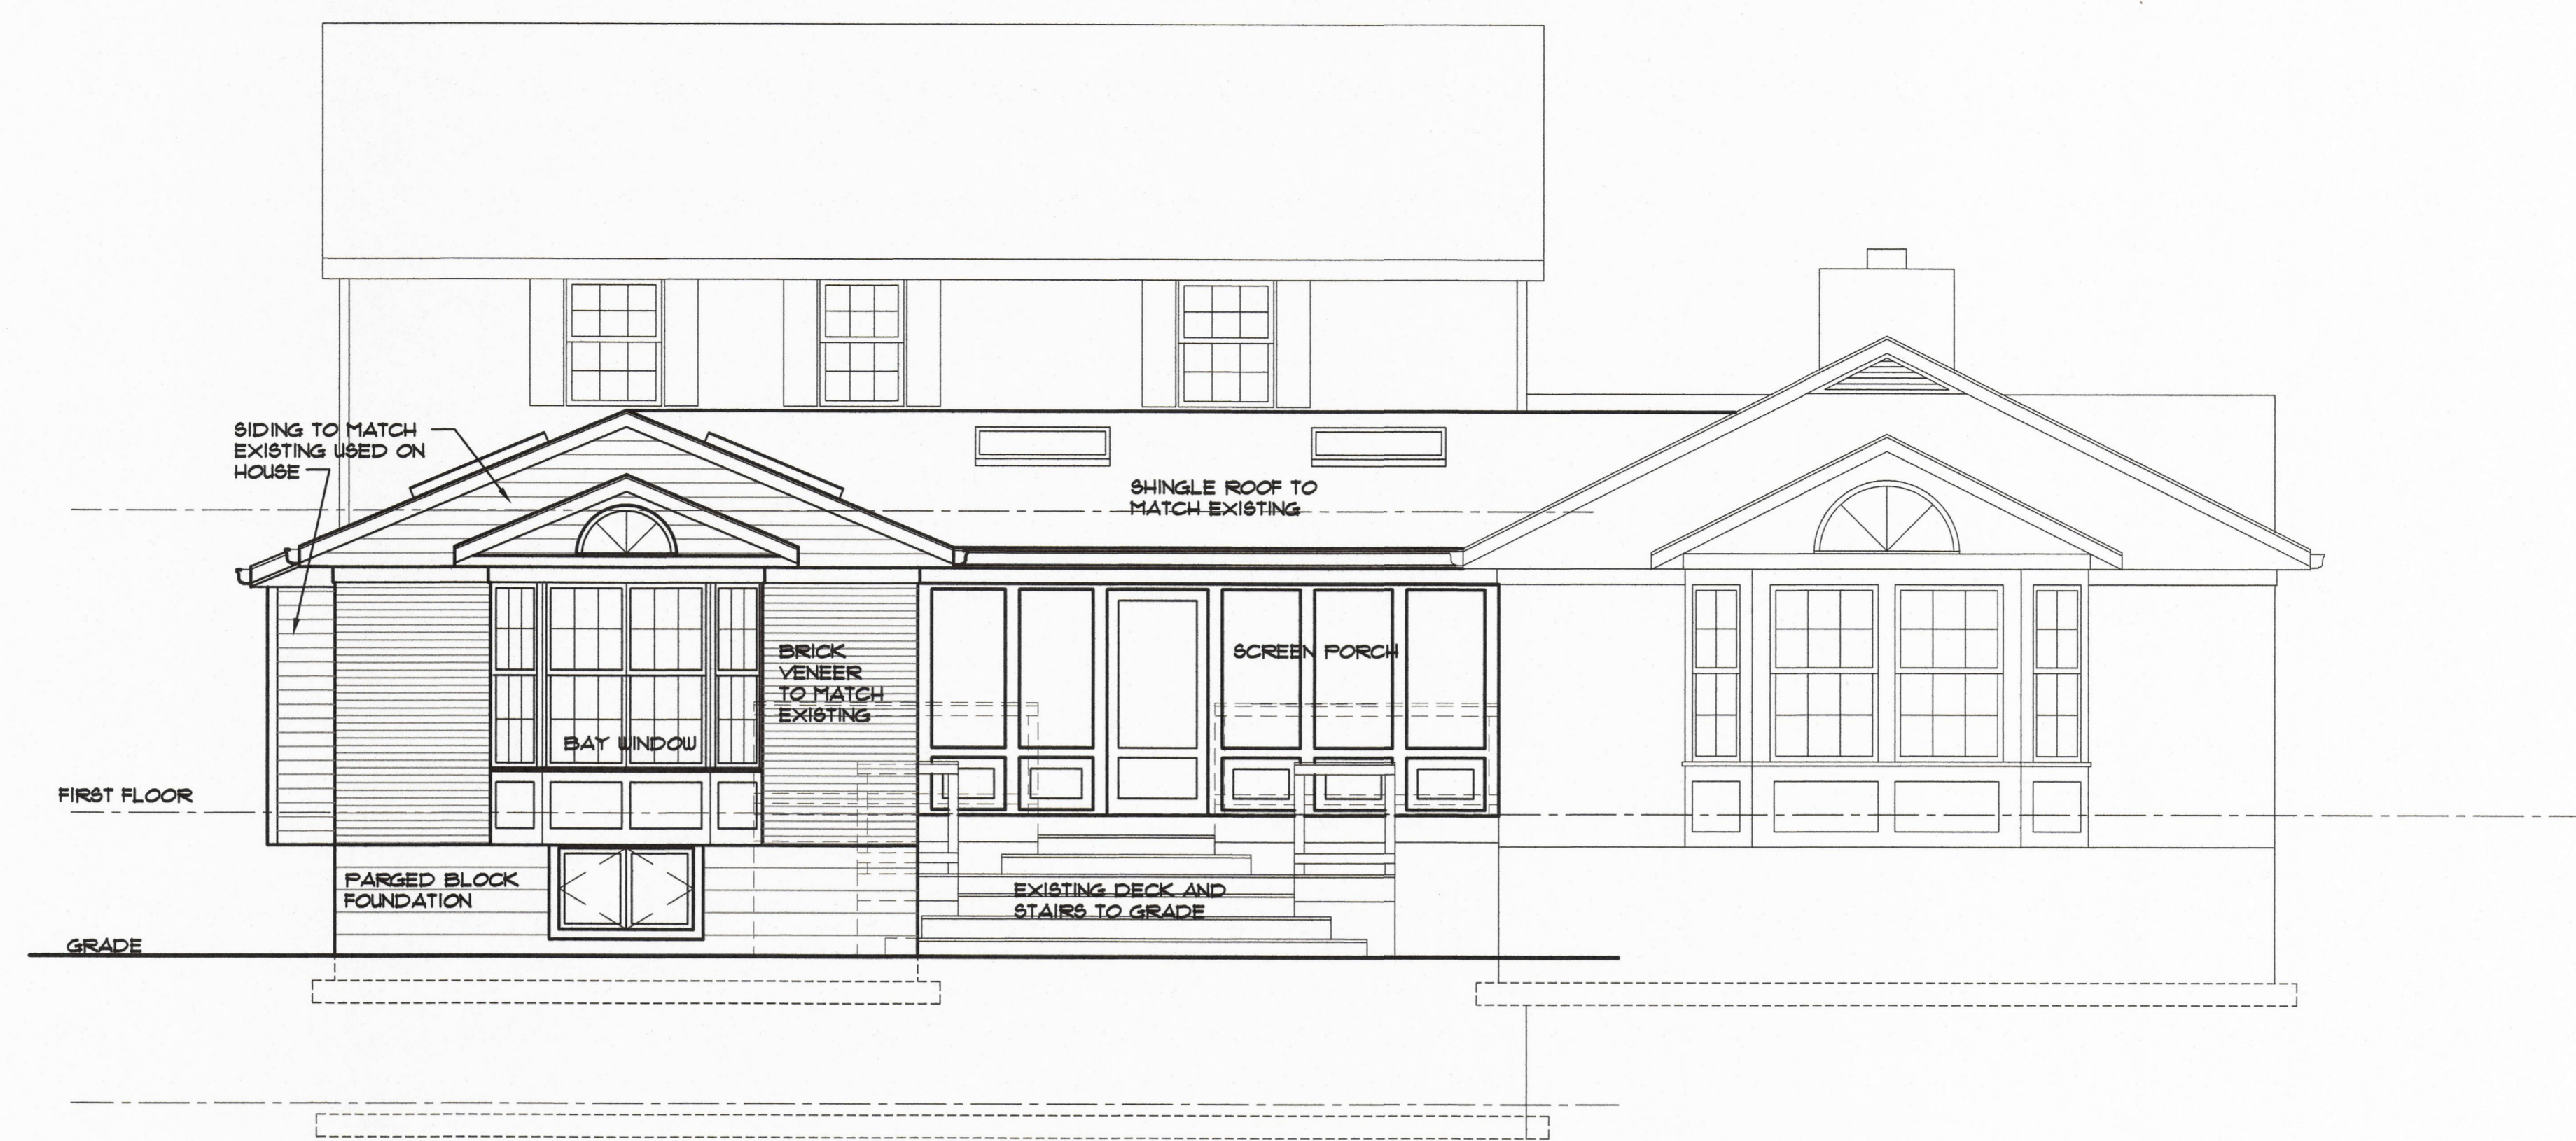

ELEVATION 1/4" = 1'-0"
REAR VIEW

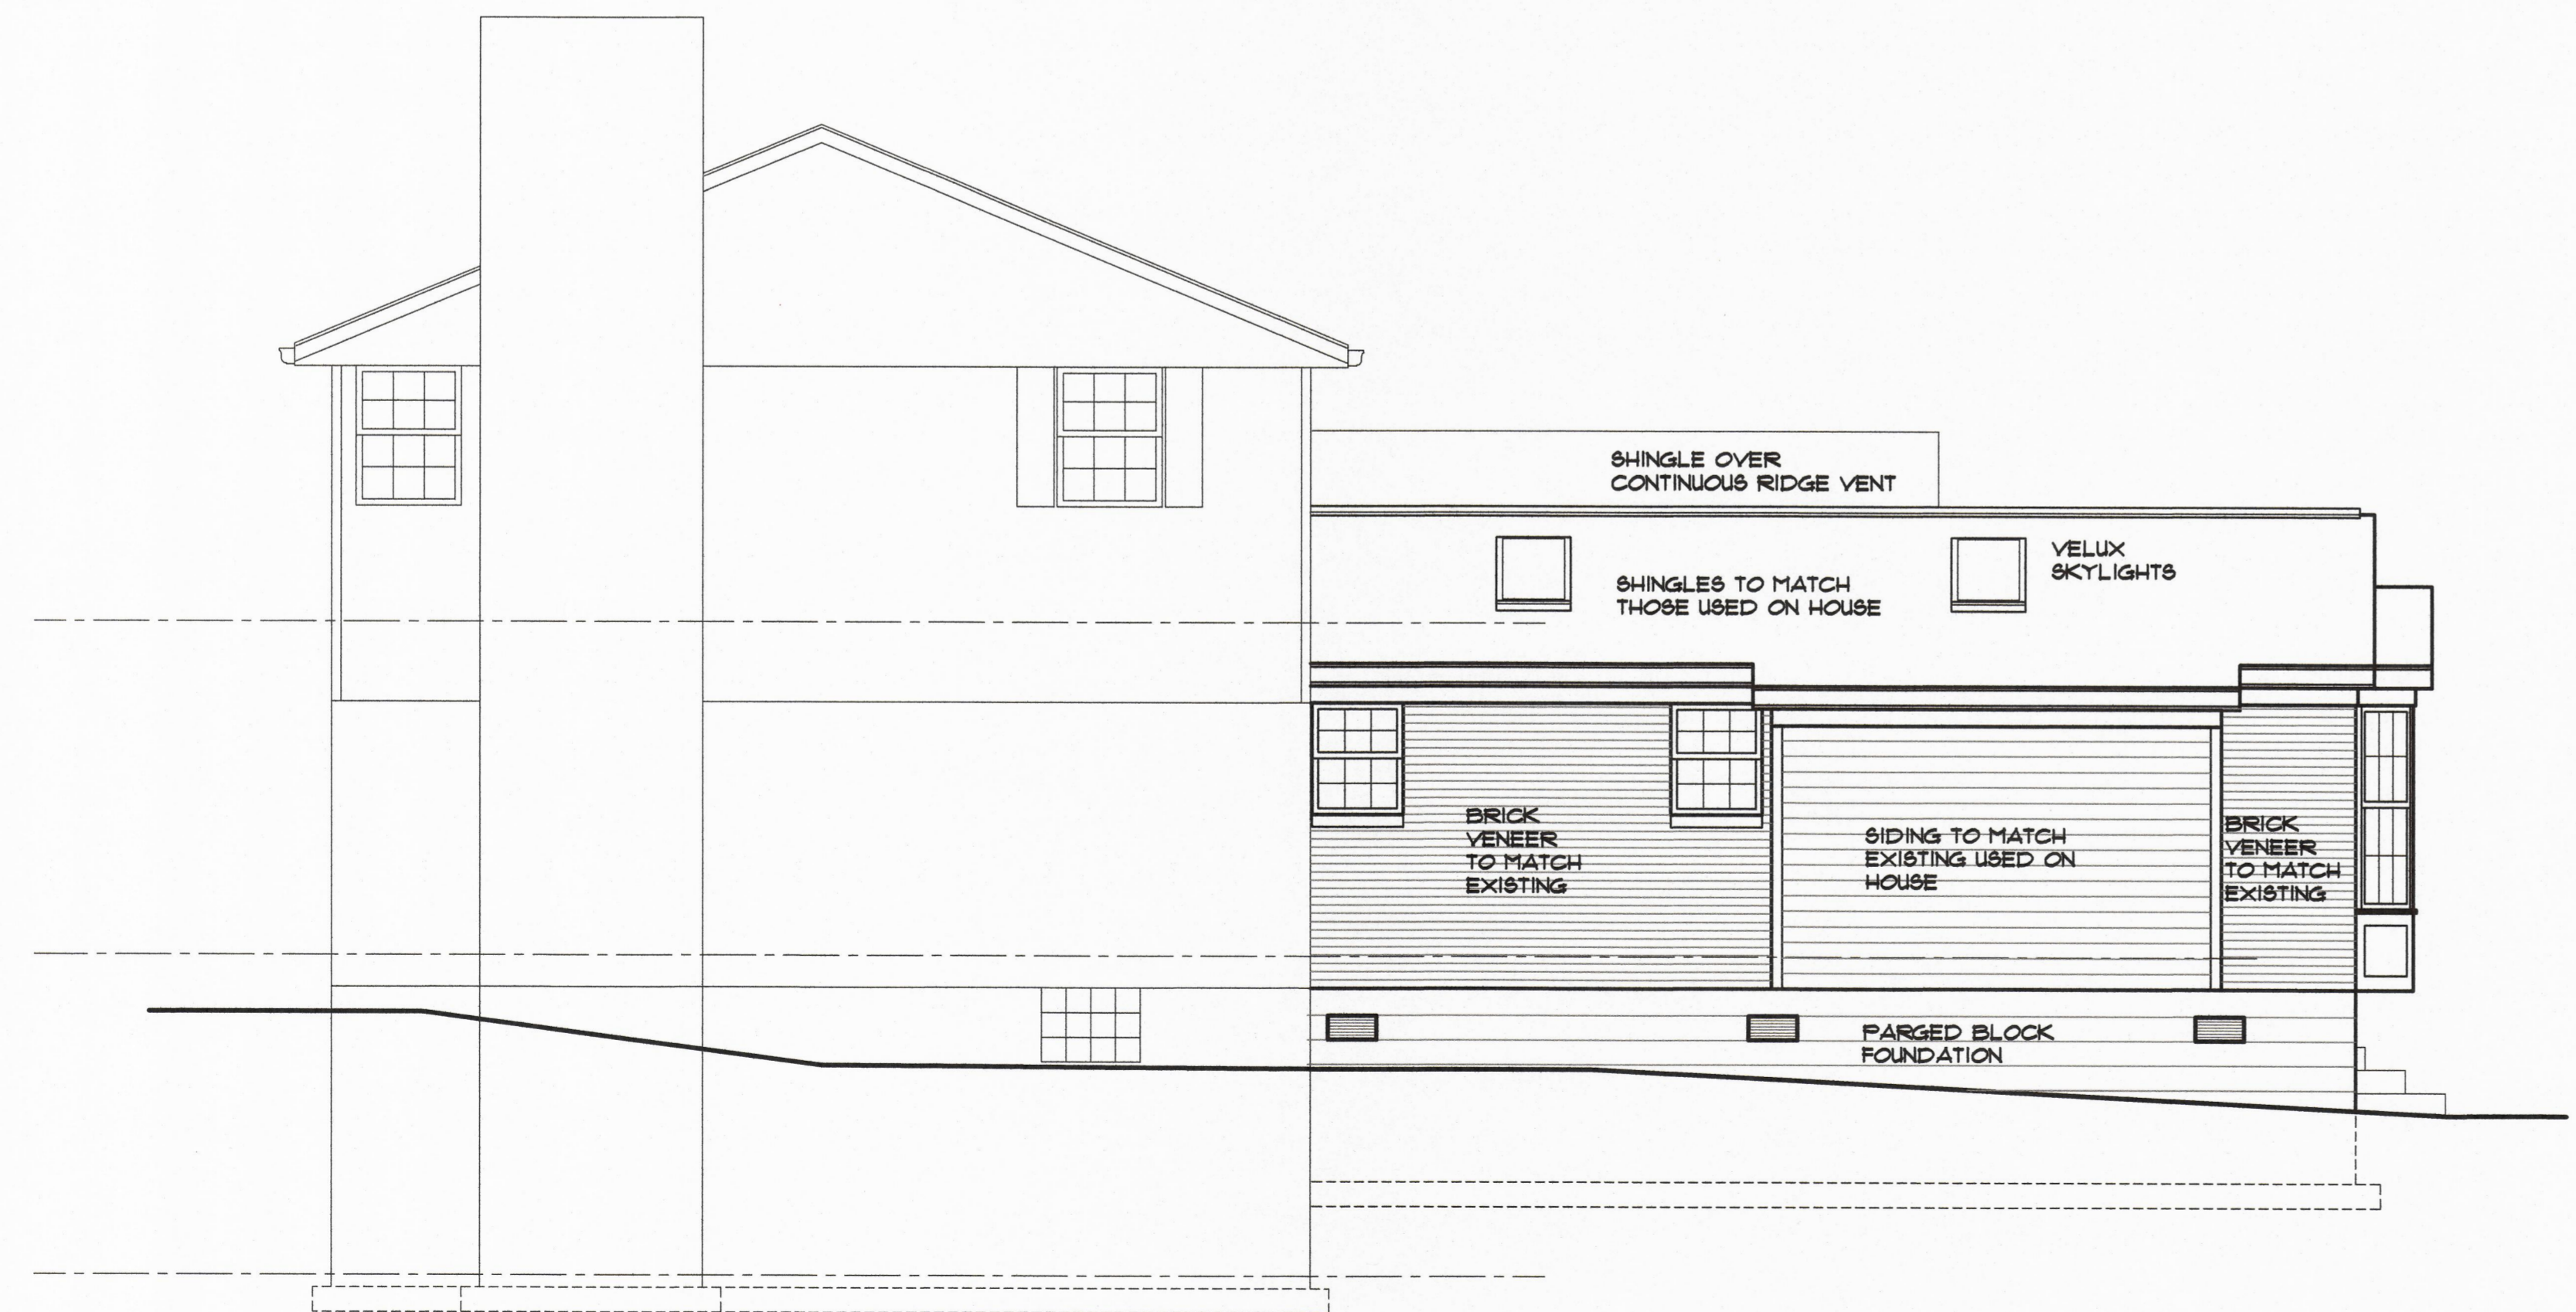

ELEVATION 1/4" = 1'-0"
RIGHT SIDE

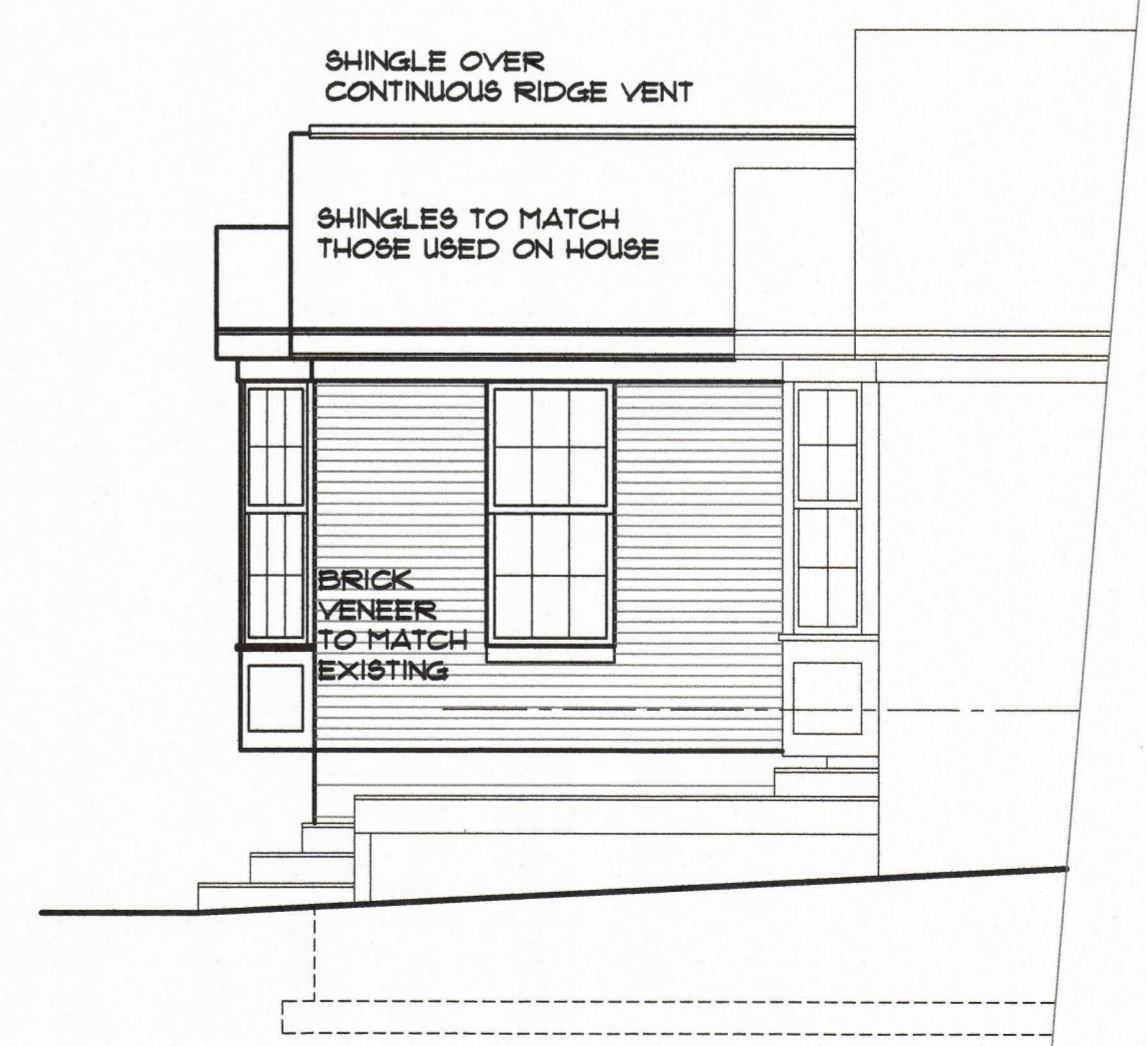

ELEVATION 1/4" = 1'-0"
PARTIAL LEFT SIDE

REM
RUSSELL E. MOODY ARCHITECTS, LTD.
3152 WILLIS AVENUE CINCINNATI, OHIO 45208
513-765-9430
rmoody@zoomtown.com

THIS DRAWING, ITS DESIGNS, PRINTS, AND ALL PARTS THEREOF ARE, AND SHALL REMAIN, THE PROPERTY OF RUSSELL E. MOODY ARCHITECTS, LTD. AND MAY NOT BE REPRODUCED, OR COPIED, OR REUSED WITHOUT HIS WRITTEN CONSENT.

SYCAMORE TOWNSHIP
PLANNING & ZONING
OCT 24 2013
RECEIVED

A3.1