
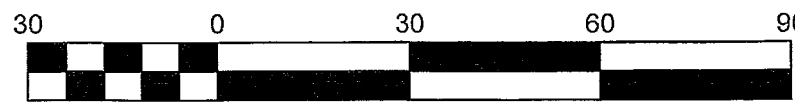


# BUILDING PERMIT PLAN CONCORD SCHOOL SUBDIVISION BLOCK "B"

SECTION 8, TOWN 4, E. RANGE 1  
SYCAMORE TOWNSHIP  
HAMILTON COUNTY, OHIO

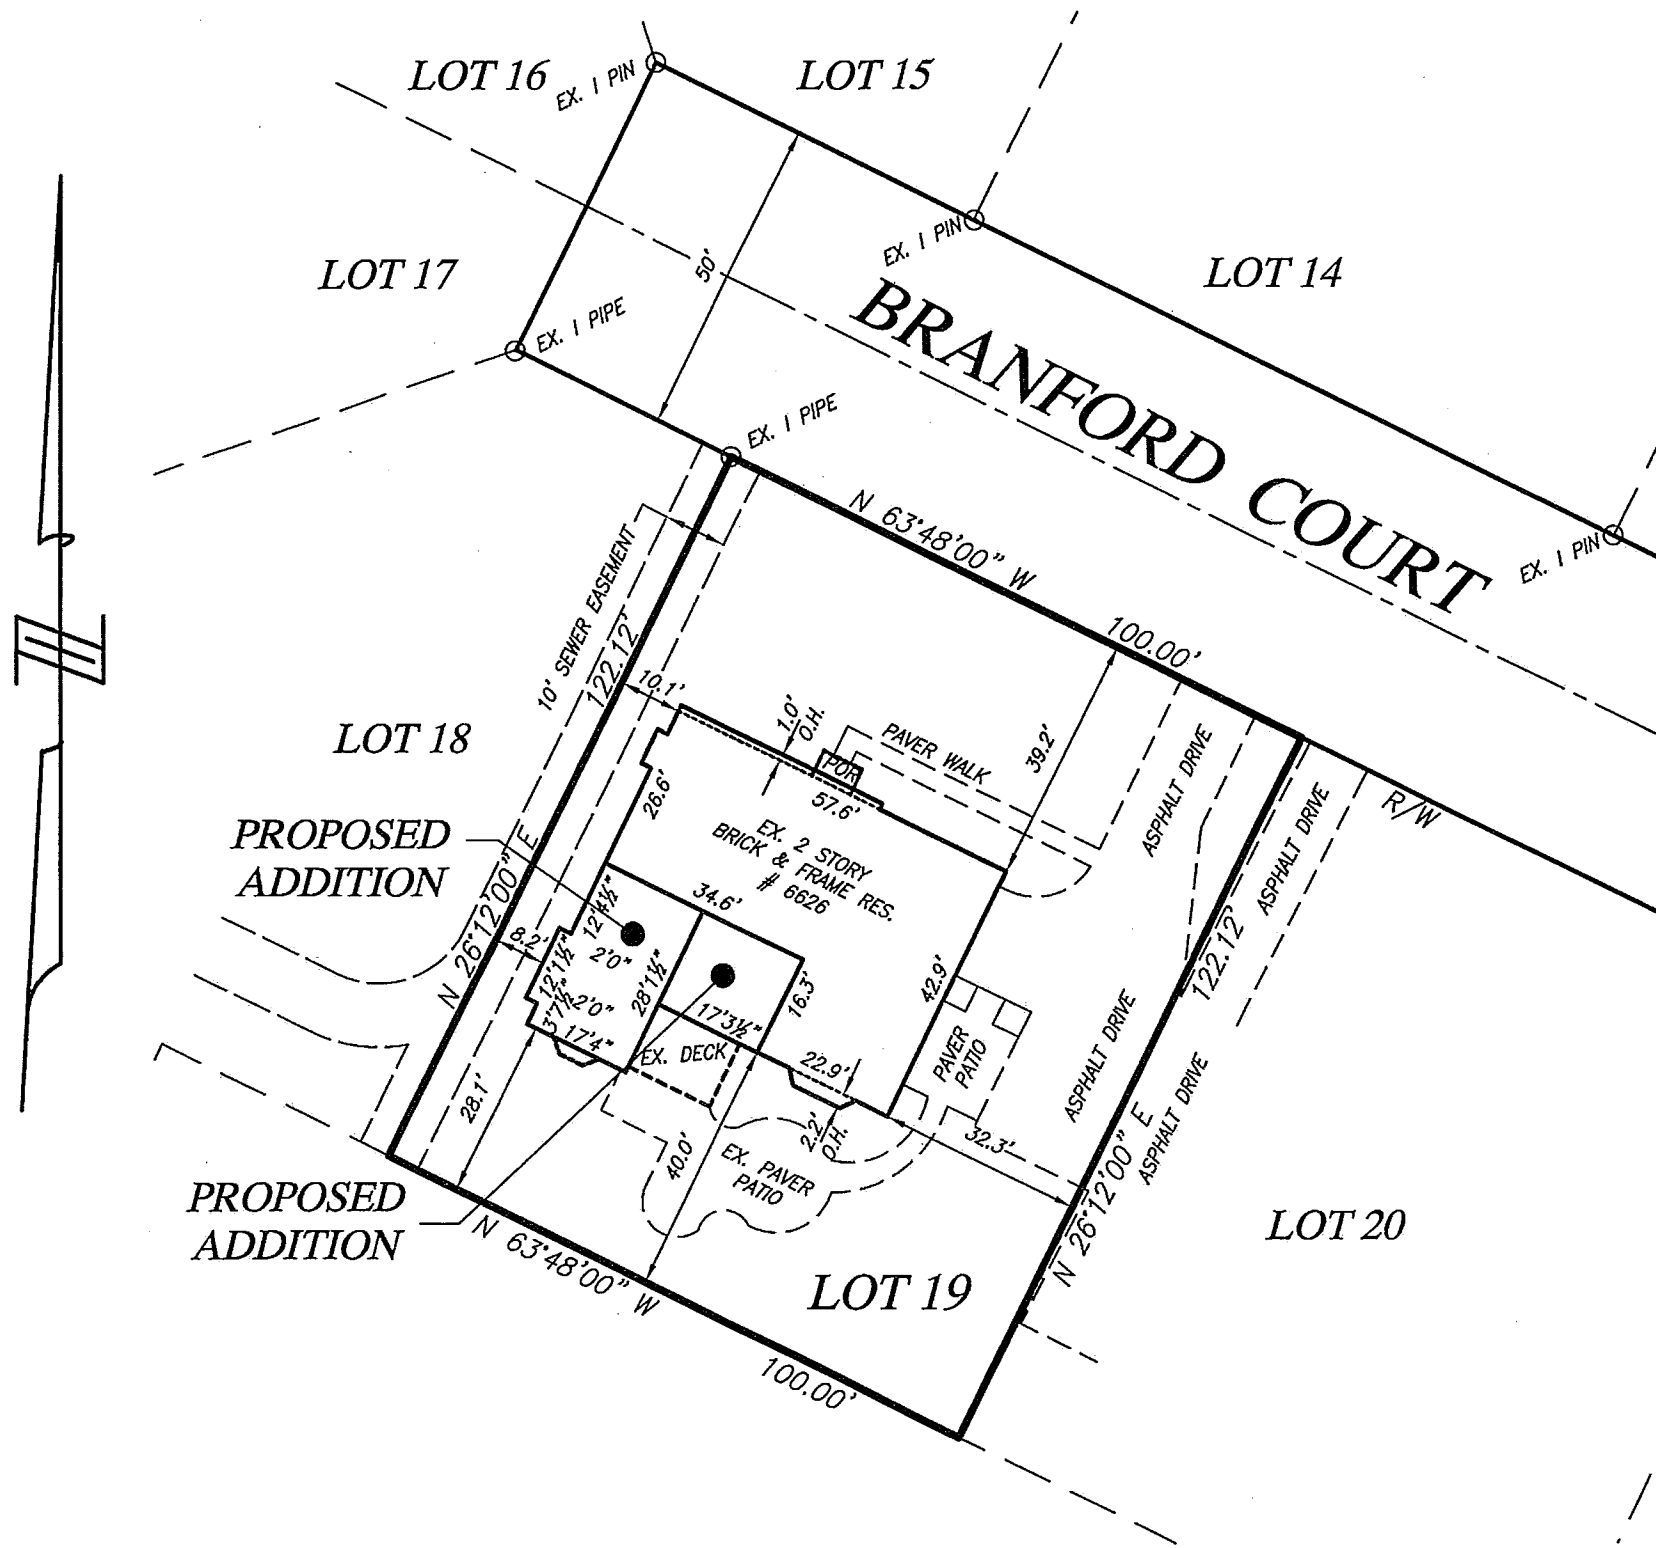

Scale 1" = 30'

SYCAMORE TOWNSHIP  
PLANNING & ZONING  
OCT 24 2016  
RECEIVED

10-20-16

A circular professional seal for John M. Duffy, Registered Professional Surveyor No. 7757, State of Ohio. The seal includes a signature over the text.

<b>JOHN J. DUFFY &amp; ASSOCIATES, INC.</b>		
ENGINEERS-SURVEYORS		
4838-E DUFF DRIVE CINCINNATI, OHIO 45246 (513) 874-1811 Email: jjduffy@fuse.net		
SCALE: 1"=30'	DRAWN: M.C.F.	CHECKED: JMD
DATE: 10-19-16	JOB NO.:16-145	