



THIS DOCUMENT, AND THE IDEAS AND DESIGNS INCORPORATED HEREIN, IS THE PROPERTY OF K4 ARCHITECTURE, L.L.C. AND IS NOT TO BE USED, IN WHOLE OR IN PART, FOR ANY OTHER PROJECT WITHOUT THE WRITTEN AUTHORIZATION OF K4 ARCHITECTURE, L.L.C. COPYRIGHT 2010. K4 ARCHITECTURE, L.L.C. ALL RIGHTS RESERVED.  
 File Location: 202010 Project02010 K4 Architecture\10-2055 FFB Redstone of Kenwood Bldg\A41.dwg Plot Date: Apr, 12, 2011 11:27am

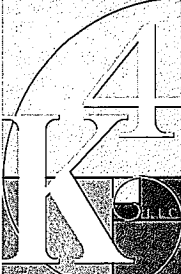


**K4 ARCHITECTURE, L.L.C.**  
 555 East Street  
 Cincinnati, Ohio 45203  
 Tel: (513) 455-3005  
 Fax: (513) 455-5008  
 Webpage: www.k4places.com  
 Email: info@k4places.com

PROPOSED RETAIL BANKING CENTER  
 for  
**first** Redstone of Kenwood Branch  
 first financial bank  
 Montgomery Road  
 Cincinnati, Ohio

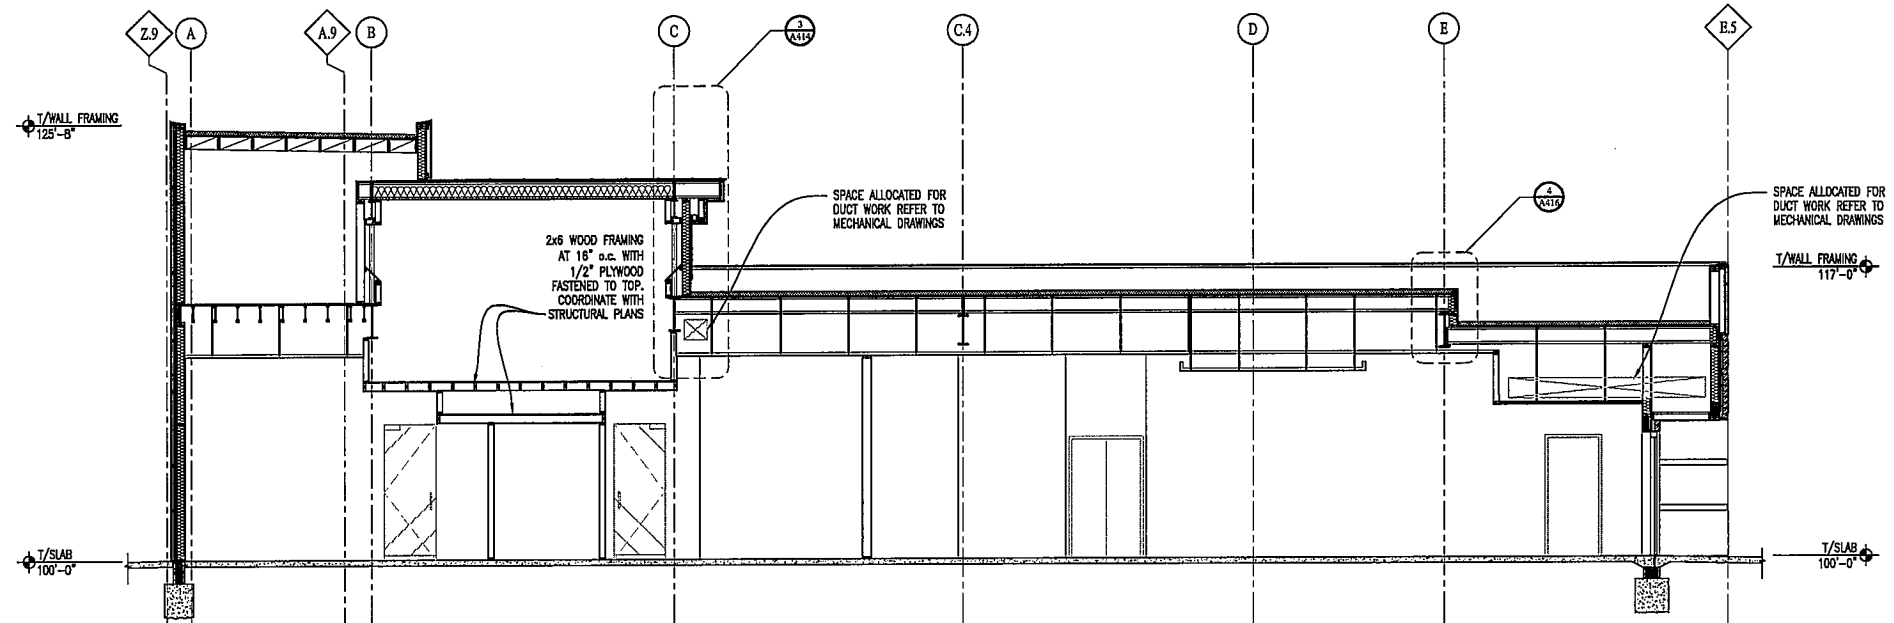

**2 BUILDING SECTION**  
 SCALE: 3/16" = 1'-0"

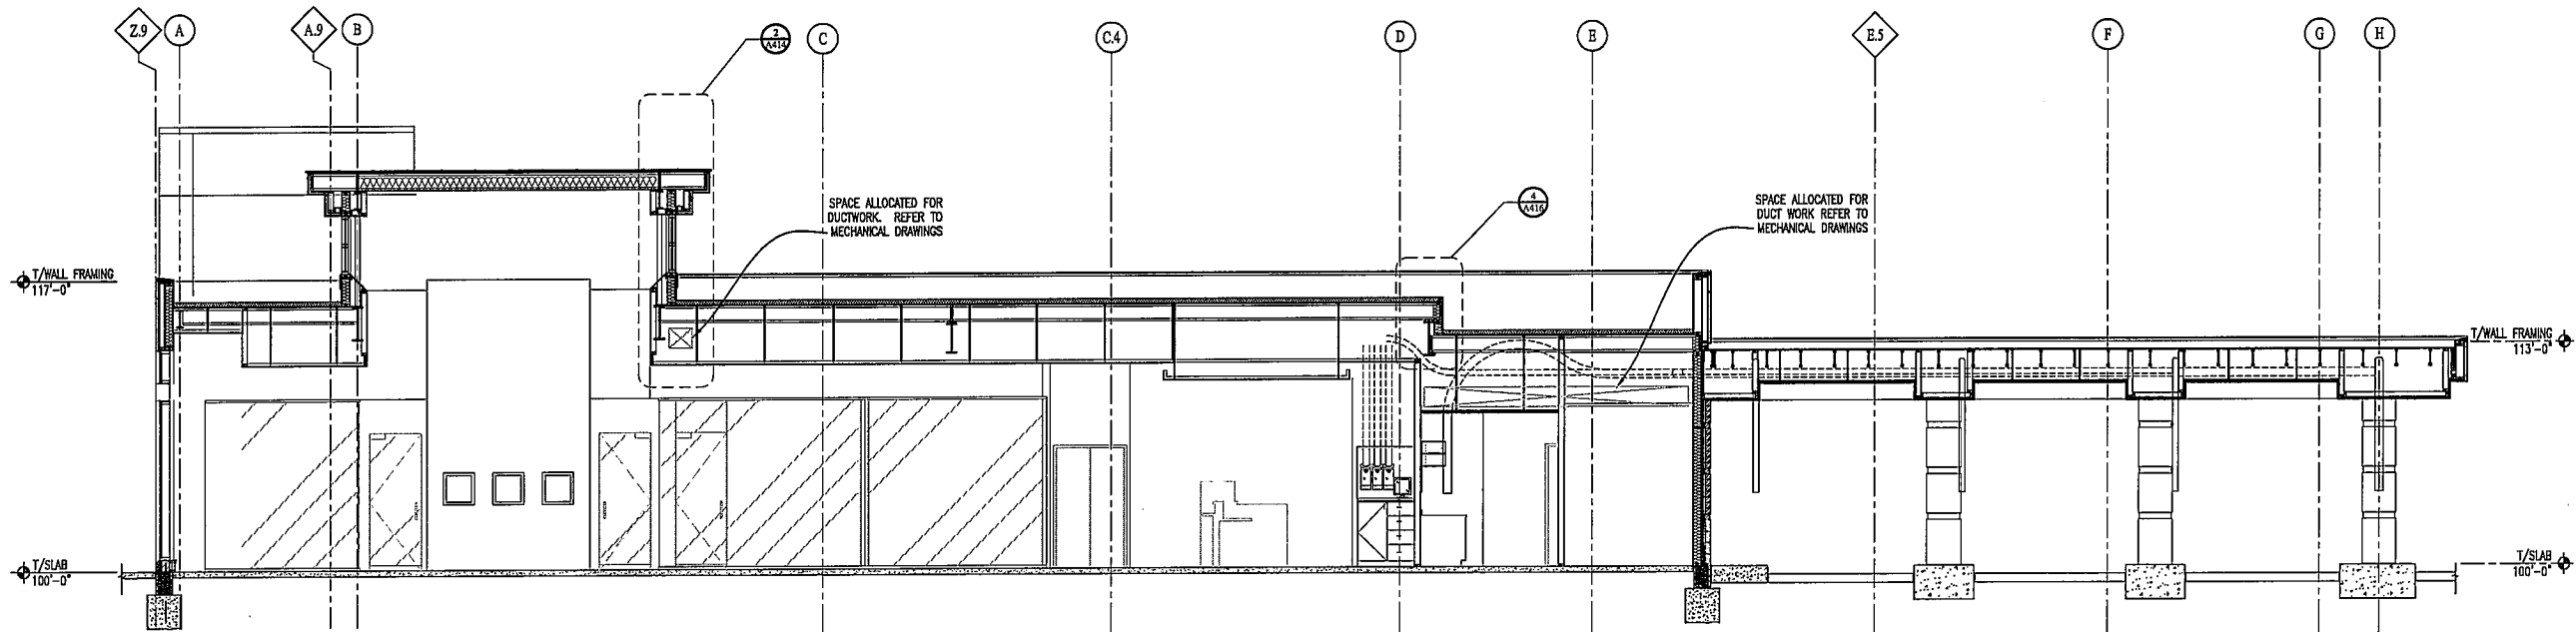

**1 BUILDING SECTION**  
 SCALE: 3/16" = 1'-0"

REVISIONS / SUBMISSIONS		
NO.	DESCRIPTION	DATE

BUILDING SECTIONS

Drawn By: MLK, SDS  
 Scale: AS NOTED  
 Job No.: 10-2055

**A401**