


**COMBINED  
CONTAINERBOARD**

FILE LOCATION: Y:\CURRENT\Current Projects\11-1026-CCI-Combined ContainerBoard\Design\ PLOT DATE: Jun 17, 2011 10:26AM  
 FILENAME: 11-1026-CCI-FloorPlan&Elevations--06-10-11.dwg

**COMBINED CONTAINERBOARD, INC**

**7741 SCHOOL ROAD**

**CINCINNATI, OH 45249**

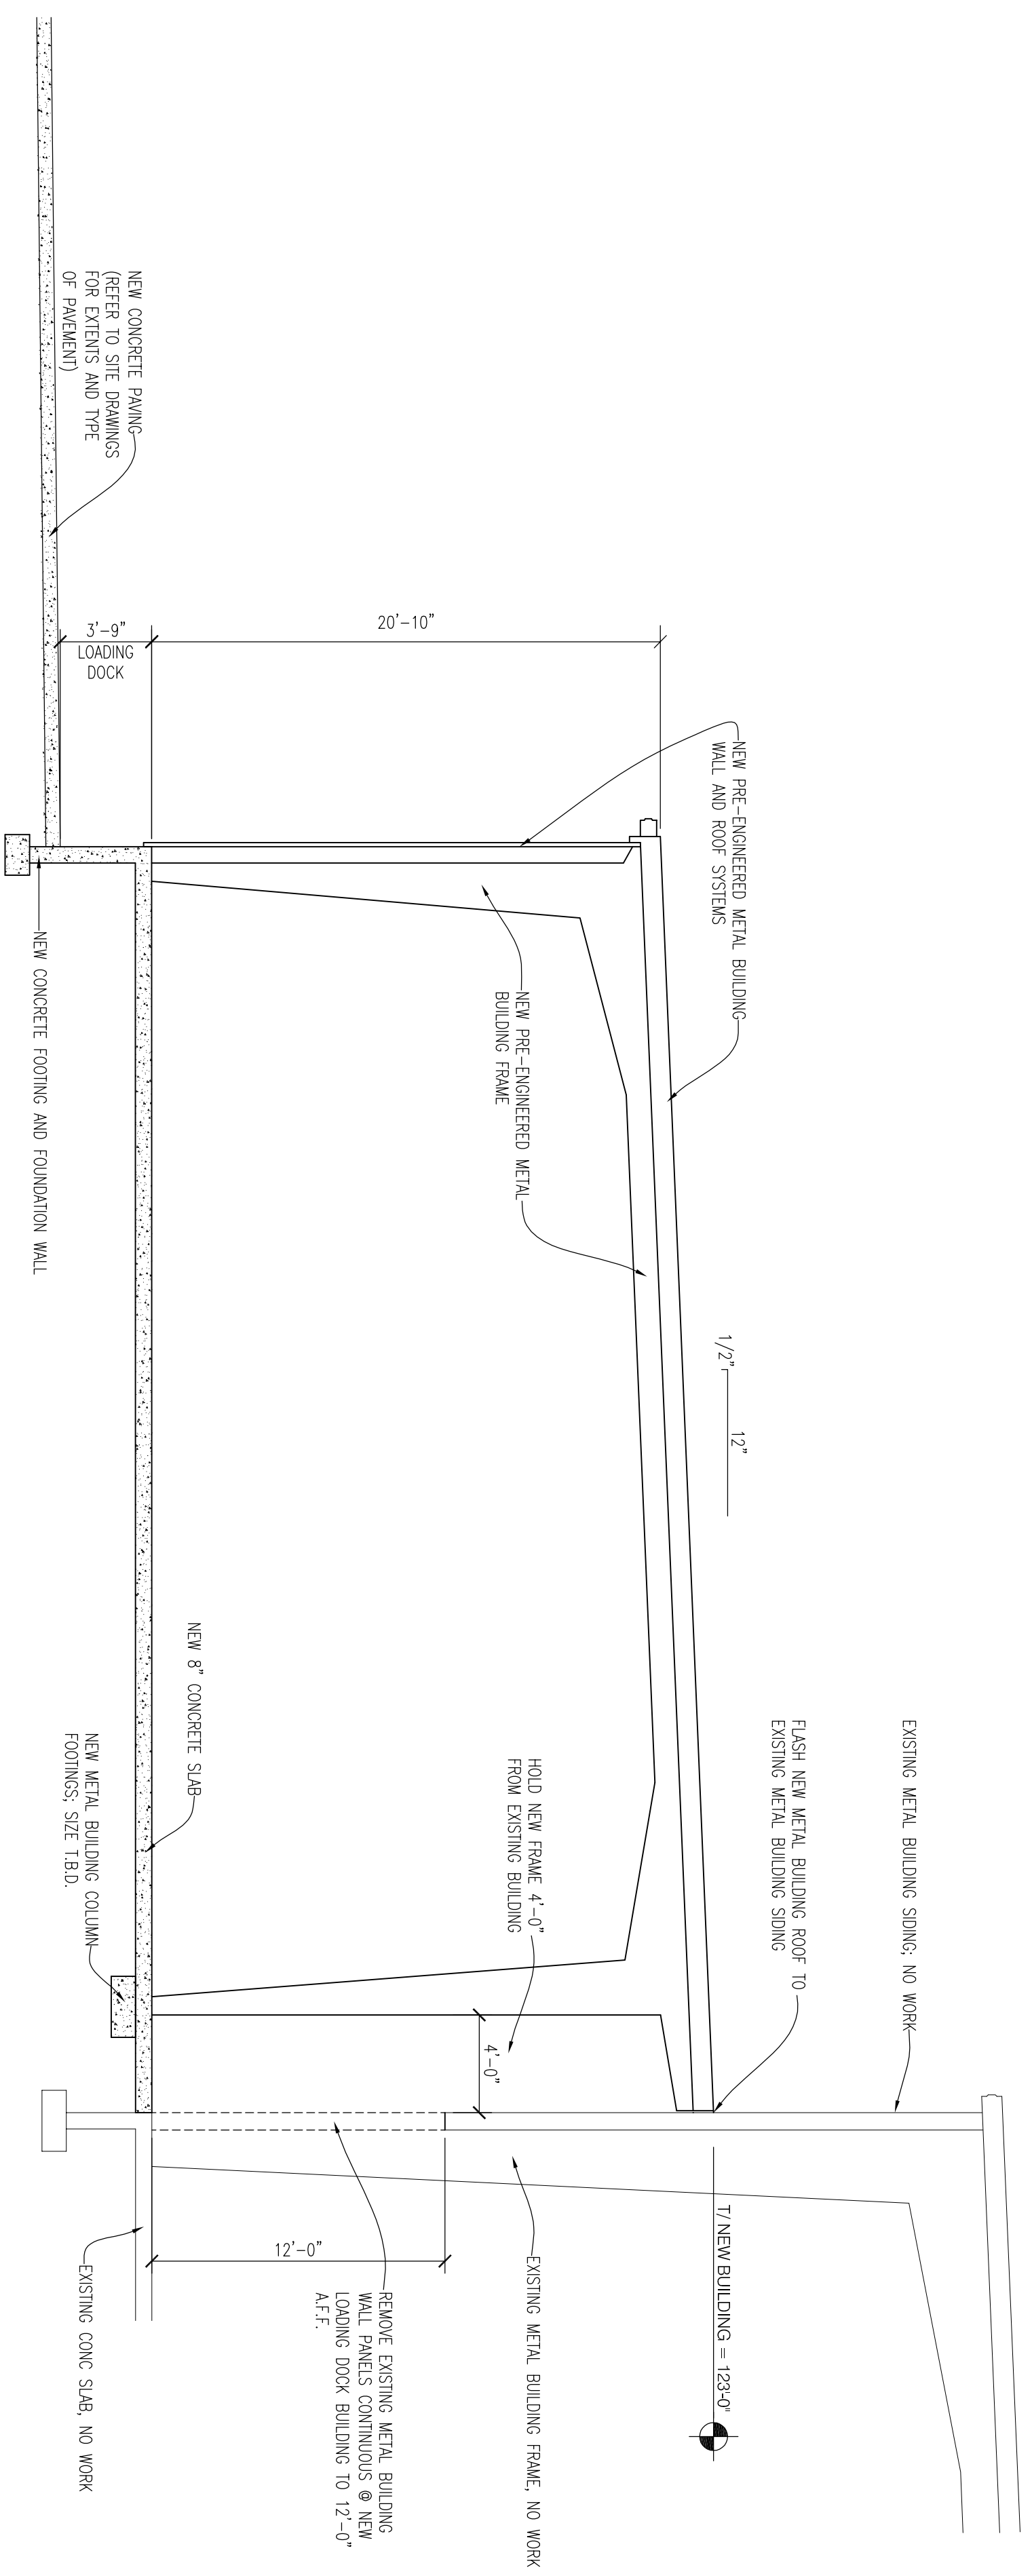

PRELIMINARY  
**1**  
 BUILDING SECTION  
 A4 SCALE: 3/16" = 1'-0"

**A-4**

DATE: 6/20/11  
 SYCAMORE TOWNSHIP-PUD1 SUBMITTAL

K4 CONSTRUCTION, LLC  
 5555 Cassel Street  
 Cincinnati, Ohio 45203  
 Tel: (513) 455-5000  
 Fax: (513) 455-5008

