


**SITE SUMMARY:**

LOT #	GROSS SIZE(SF)	NET (EXC. PANHANDLE)
LOT 1	9,211	9,211
LOT 2	11,733	11,733
LOT 3	11,875	11,875
LOT 4	9,359	8,359
LOT 5	10,675	8,870
LOT 6	13,576	11,073
TOTAL	66,429 (1.525 ACRES)	

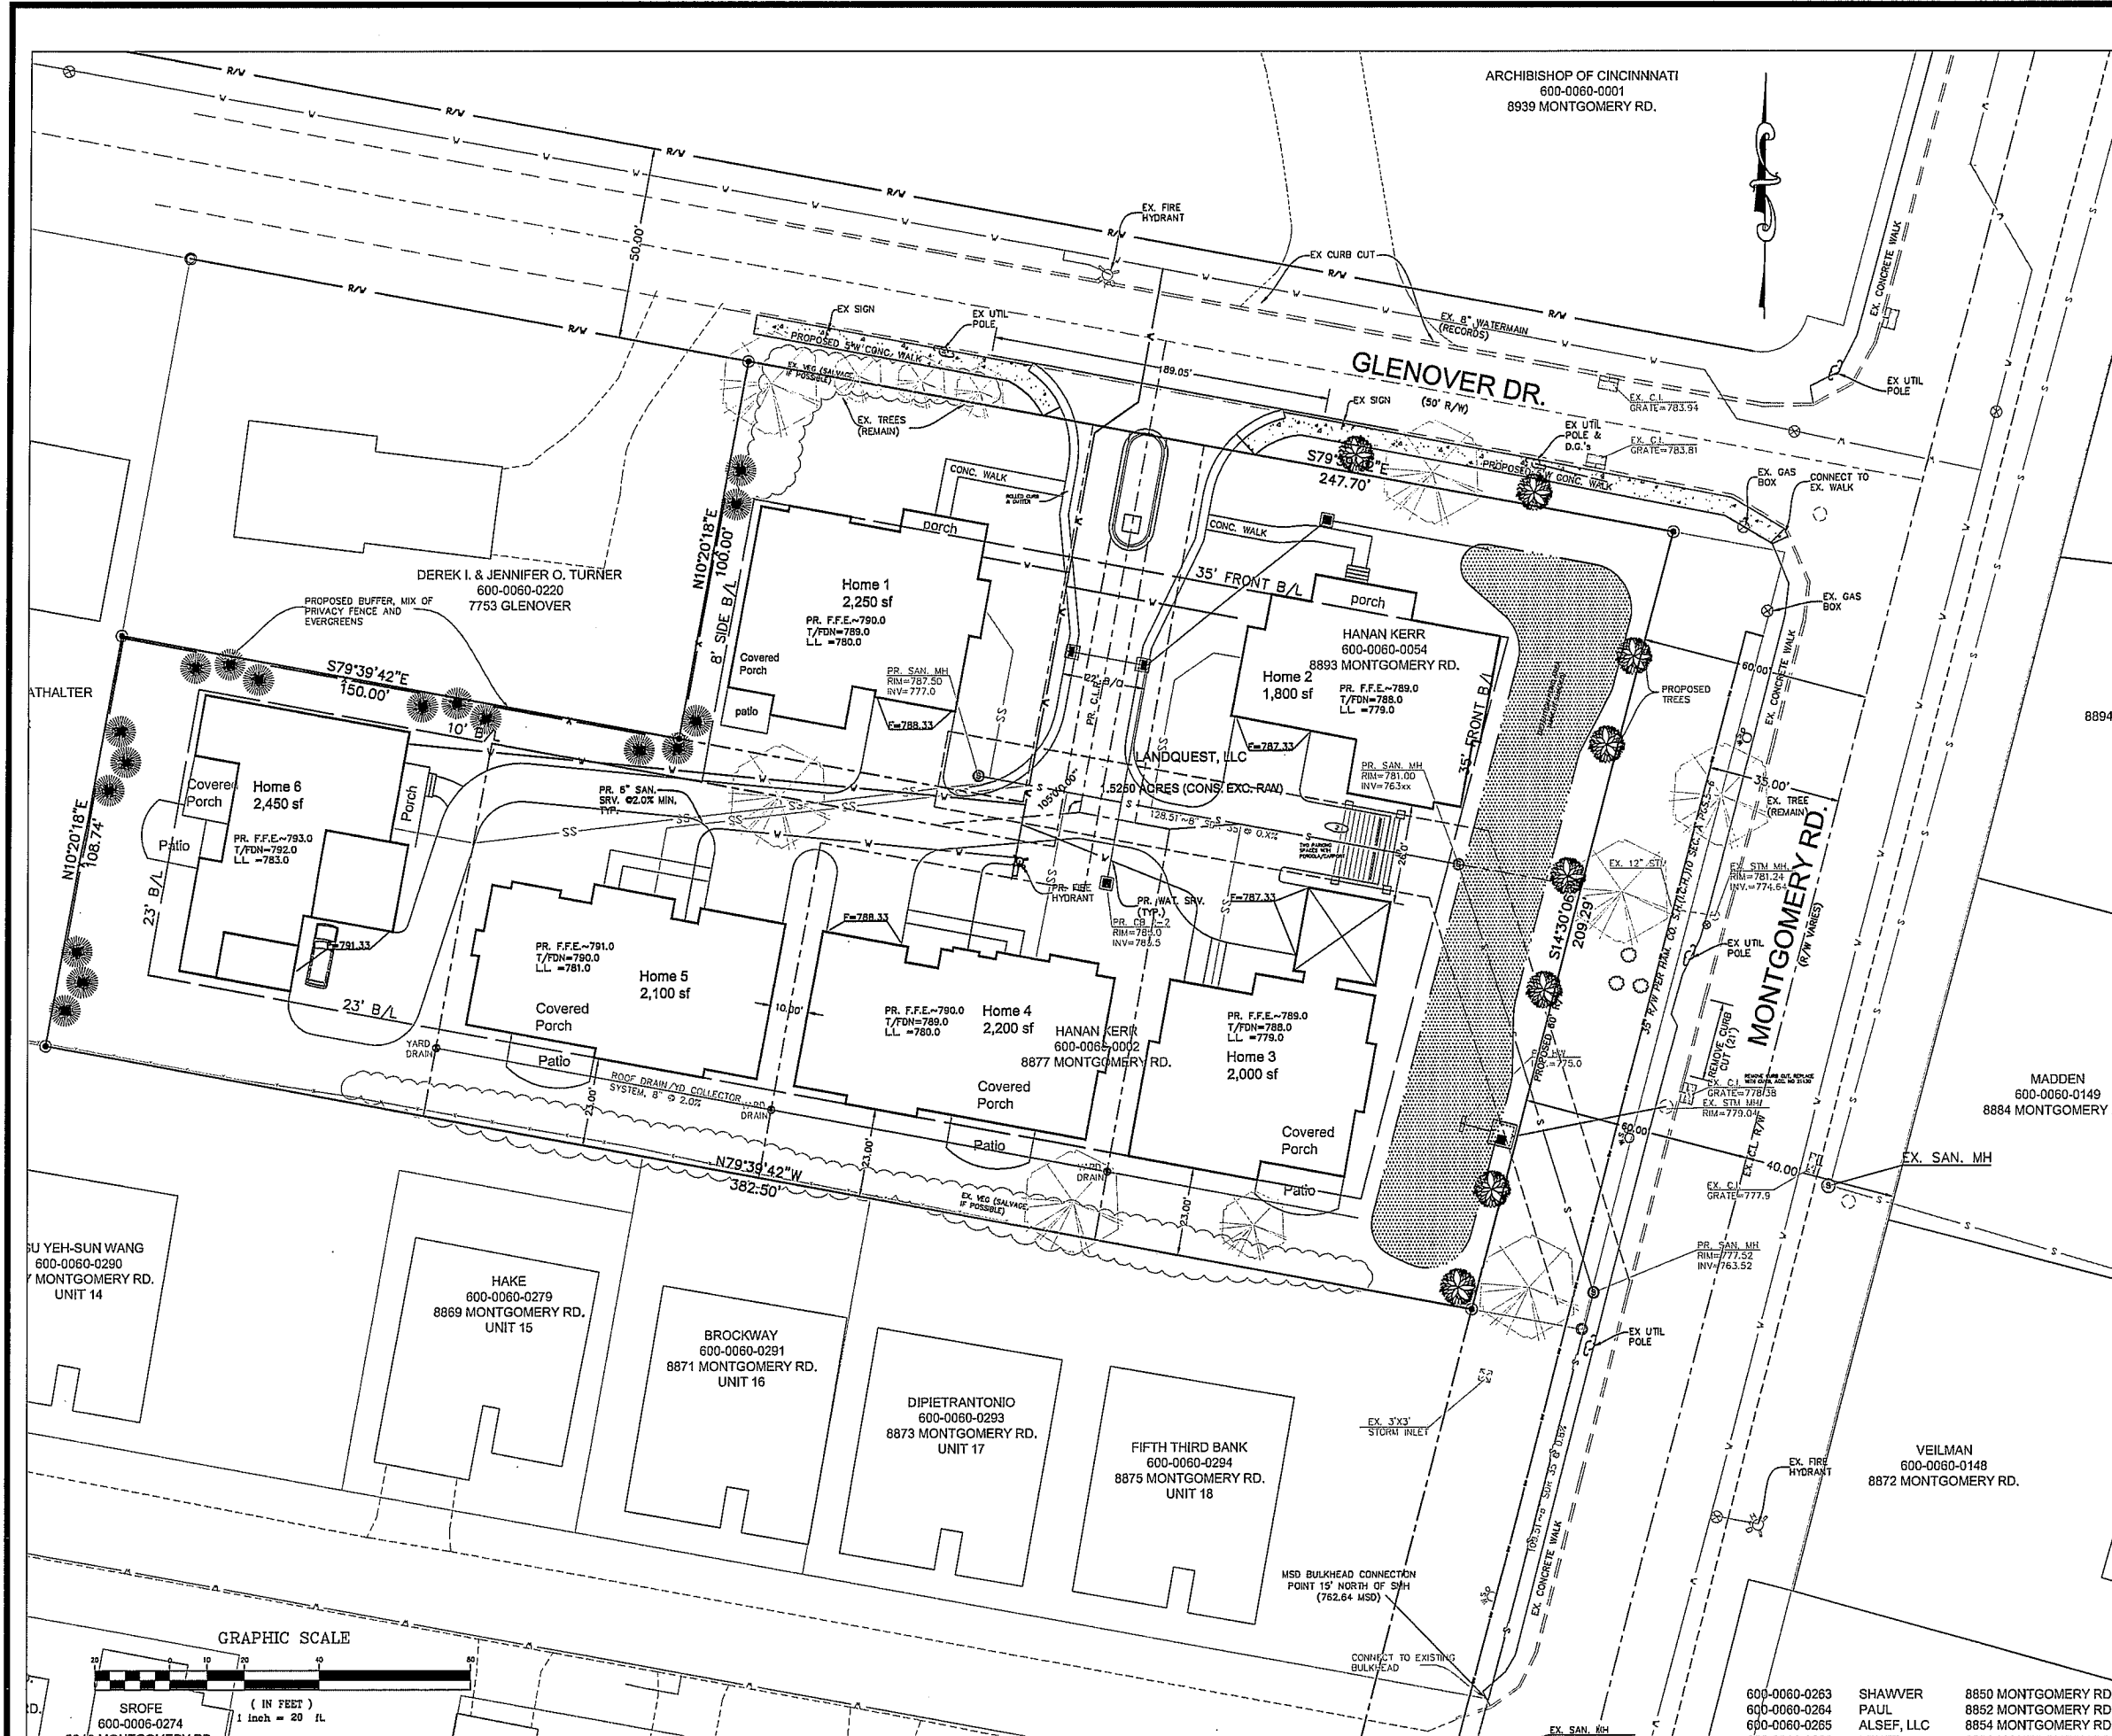

REVISIONS	BY	NO. & DESCRIPTION

**EVANS ENGINEERING**  
 4240 AIRPORT ROAD, SUITE 110  
 CINCINNATI, OHIO 45226  
 (513) 321-2168  
 (513) 321-2173 FAX  
 ATTN: JONATHAN R. EVANS, P.E.



**PUD-PROPOSED FEATURES**  
 MONTGOMERY ROAD, SYCAMORE TOWNSHIP, HAMILTON COUNTY, OHIO

SCALE:	HORIZ.	VERT.
1"=20'		N/A
JOB NO.	11-129	
DATE	AUGUST 22, 2011	

SHEET NO.  
**PROPOSED FEATURES**

600-0060-0263 SHAWVER 8850 MONTGOMERY RD.  
 600-0060-0264 PAUL 8852 MONTGOMERY RD.  
 600-0060-0265 ALSEF, LLC 8854 MONTGOMERY RD.

