

224 SOUTH MICHIGAN AVENUE  
 SUITE 1400  
 CHICAGO, ILLINOIS 60604-2595 |  
 (312) 554-1400  
 FAX (312) 554-1412

ARCHITECTURE | PLANNING | INTERIOR DESIGN

MEP/FP ENGINEERS:  
**HEAPP ENGINEERING**  
 1400 W Dorothy Lane  
 Dayton, OH 45409-1310

CIVIL ENGINEERS:  
**KLEINGERS & ASSOCIATES/WYCO CONSULTING, INC.**  
 6305 Centre Park Drive 10 Stadia Drive  
 West Chester, OH 45069 Franklin, OH 45005

LANDSCAPE:  
**VIVIAN LLAMBI & ASSOCIATES**  
 2312 Park Avenue  
 Cincinnati, OH 45206

Key Notes:

Seal:




Key Plan:  
**SURVEY BASEMAP**


Project No.: Scale: 1"=30'

Project No.: Scale: 1"=30'



CURVE	LENGTH	RADIUS	BEARING	CHORD	DELTA
C1	19.63	12.50	S47°36'00"W	17.68	90°00'00"

Sheet No.: **C200**

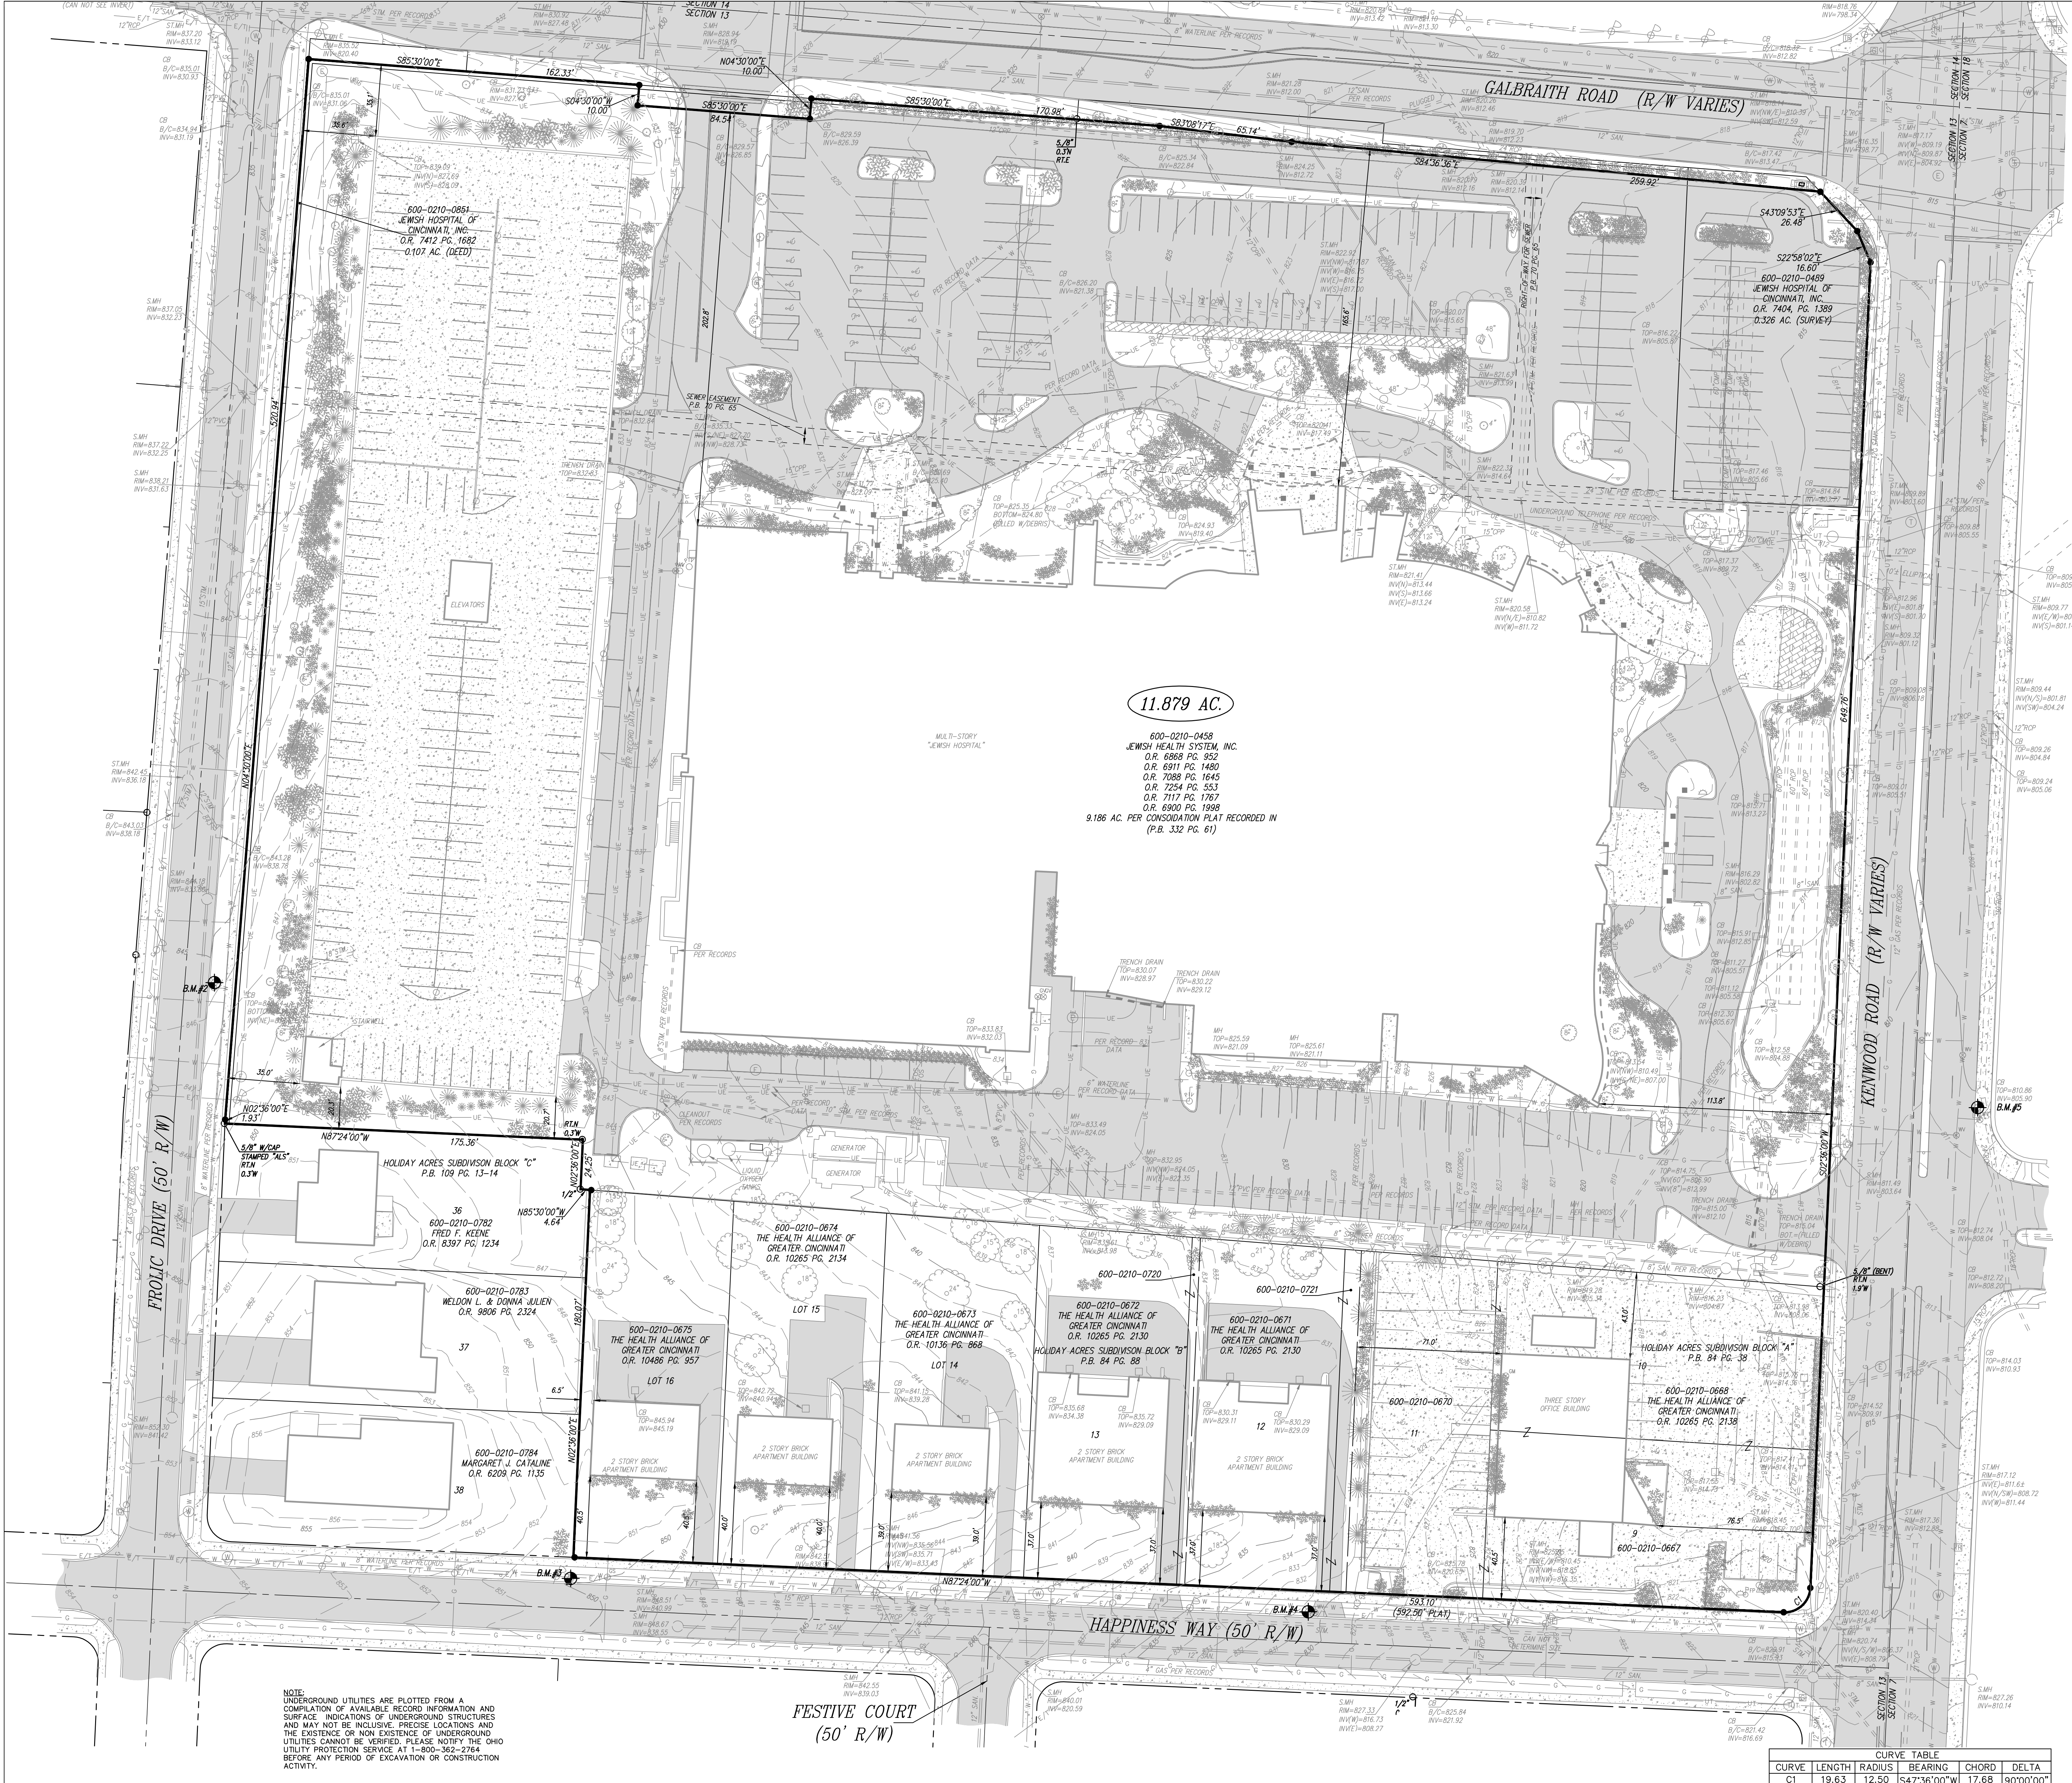

600-0210-0651  
 JEWISH HOSPITAL, INC.  
 O.R. 7412 PG. 1682  
 0.101 AC. (DEED)

600-0210-0489  
 JEWISH HOSPITAL OF  
 CINCINNATI, INC.  
 O.R. 7404, PG. 1389  
 0.326 AC. (SURVEY)

**11.879 AC.**

600-0210-0458  
 JEWISH HEALTH SYSTEM, INC.  
 O.R. 6868 PG. 952  
 O.R. 6911 PG. 1460  
 O.R. 7088 PG. 1645  
 O.R. 7254 PG. 553  
 O.R. 7117 PG. 1767  
 O.R. 6900 PG. 1908  
 9.186 AC. PER CONSOLIDATION PLAT RECORDED IN  
 (P.B. 332 PG. 61)

600-0210-0782  
 FRED F. KEENE  
 O.R. 8397 PG. 1234

600-0210-0874  
 THE HEALTH ALLIANCE OF  
 GREATER CINCINNATI  
 O.R. 10265 PG. 2134

600-0210-0873  
 WELDON L. & DONNA JULIEN  
 O.R. 9806 PG. 2324

600-0210-0675  
 THE HEALTH ALLIANCE OF  
 GREATER CINCINNATI  
 O.R. 10486 PG. 957

600-0210-0673  
 THE HEALTH ALLIANCE OF  
 GREATER CINCINNATI  
 O.R. 10136 PG. 868

600-0210-0672  
 THE HEALTH ALLIANCE OF  
 GREATER CINCINNATI  
 O.R. 10295 PG. 2130

600-0210-0720  
 HOLIDAY ACRES SUBDIVISION BLOCK "B"  
 P.B. 84 PG. 88

600-0210-0671  
 THE HEALTH ALLIANCE OF  
 GREATER CINCINNATI  
 O.R. 10265 PG. 2130

600-0210-0668  
 THE HEALTH ALLIANCE OF  
 GREATER CINCINNATI  
 O.R. 10265 PG. 2138

600-0210-0783  
 WELDON L. & DONNA JULIEN  
 O.R. 9806 PG. 2324

600-0210-0675  
 THE HEALTH ALLIANCE OF  
 GREATER CINCINNATI  
 O.R. 10486 PG. 957

600-0210-0784  
 MARGARET J. CATALINE  
 O.R. 8209 PG. 1135

600-0210-0675  
 THE HEALTH ALLIANCE OF  
 GREATER CINCINNATI  
 O.R. 10486 PG. 957

600-0210-0673  
 THE HEALTH ALLIANCE OF  
 GREATER CINCINNATI  
 O.R. 10136 PG. 868

600-0210-0672  
 THE HEALTH ALLIANCE OF  
 GREATER CINCINNATI  
 O.R. 10295 PG. 2130

600-0210-0720  
 HOLIDAY ACRES SUBDIVISION BLOCK "B"  
 P.B. 84 PG. 88

600-0210-0671  
 THE HEALTH ALLIANCE OF  
 GREATER CINCINNATI  
 O.R. 10265 PG. 2130

600-0210-0668  
 THE HEALTH ALLIANCE OF  
 GREATER CINCINNATI  
 O.R. 10265 PG. 2138

600-0210-0670  
 THREE STORY OFFICE BUILDING

600-0210-0667  
 HOLIDAY ACRES SUBDIVISION BLOCK "A"  
 P.B. 84 PG. 38

NOTE:  
 UNDERGROUND UTILITIES ARE PLOTTED FROM A  
 COMPILATION OF AVAILABLE RECORD INFORMATION AND  
 SURFACE INDICATIONS OF UNDERGROUND STRUCTURES  
 AND MAY NOT BE INCLUSIVE. PRECISE LOCATIONS AND  
 THE EXISTENCE OR NON EXISTENCE OF UNDERGROUND  
 UTILITIES CANNOT BE VERIFIED. PLEASE NOTIFY THE OHIO  
 UTILITY PROTECTION SERVICE AT 1-800-362-2764  
 BEFORE ANY PERIOD OF EXCAVATION OR CONSTRUCTION  
 ACTIVITY.

FESTIVE COURT  
 (50' R/W)