



10'-0"  
10'-5"  
10'-0"

61'-4"

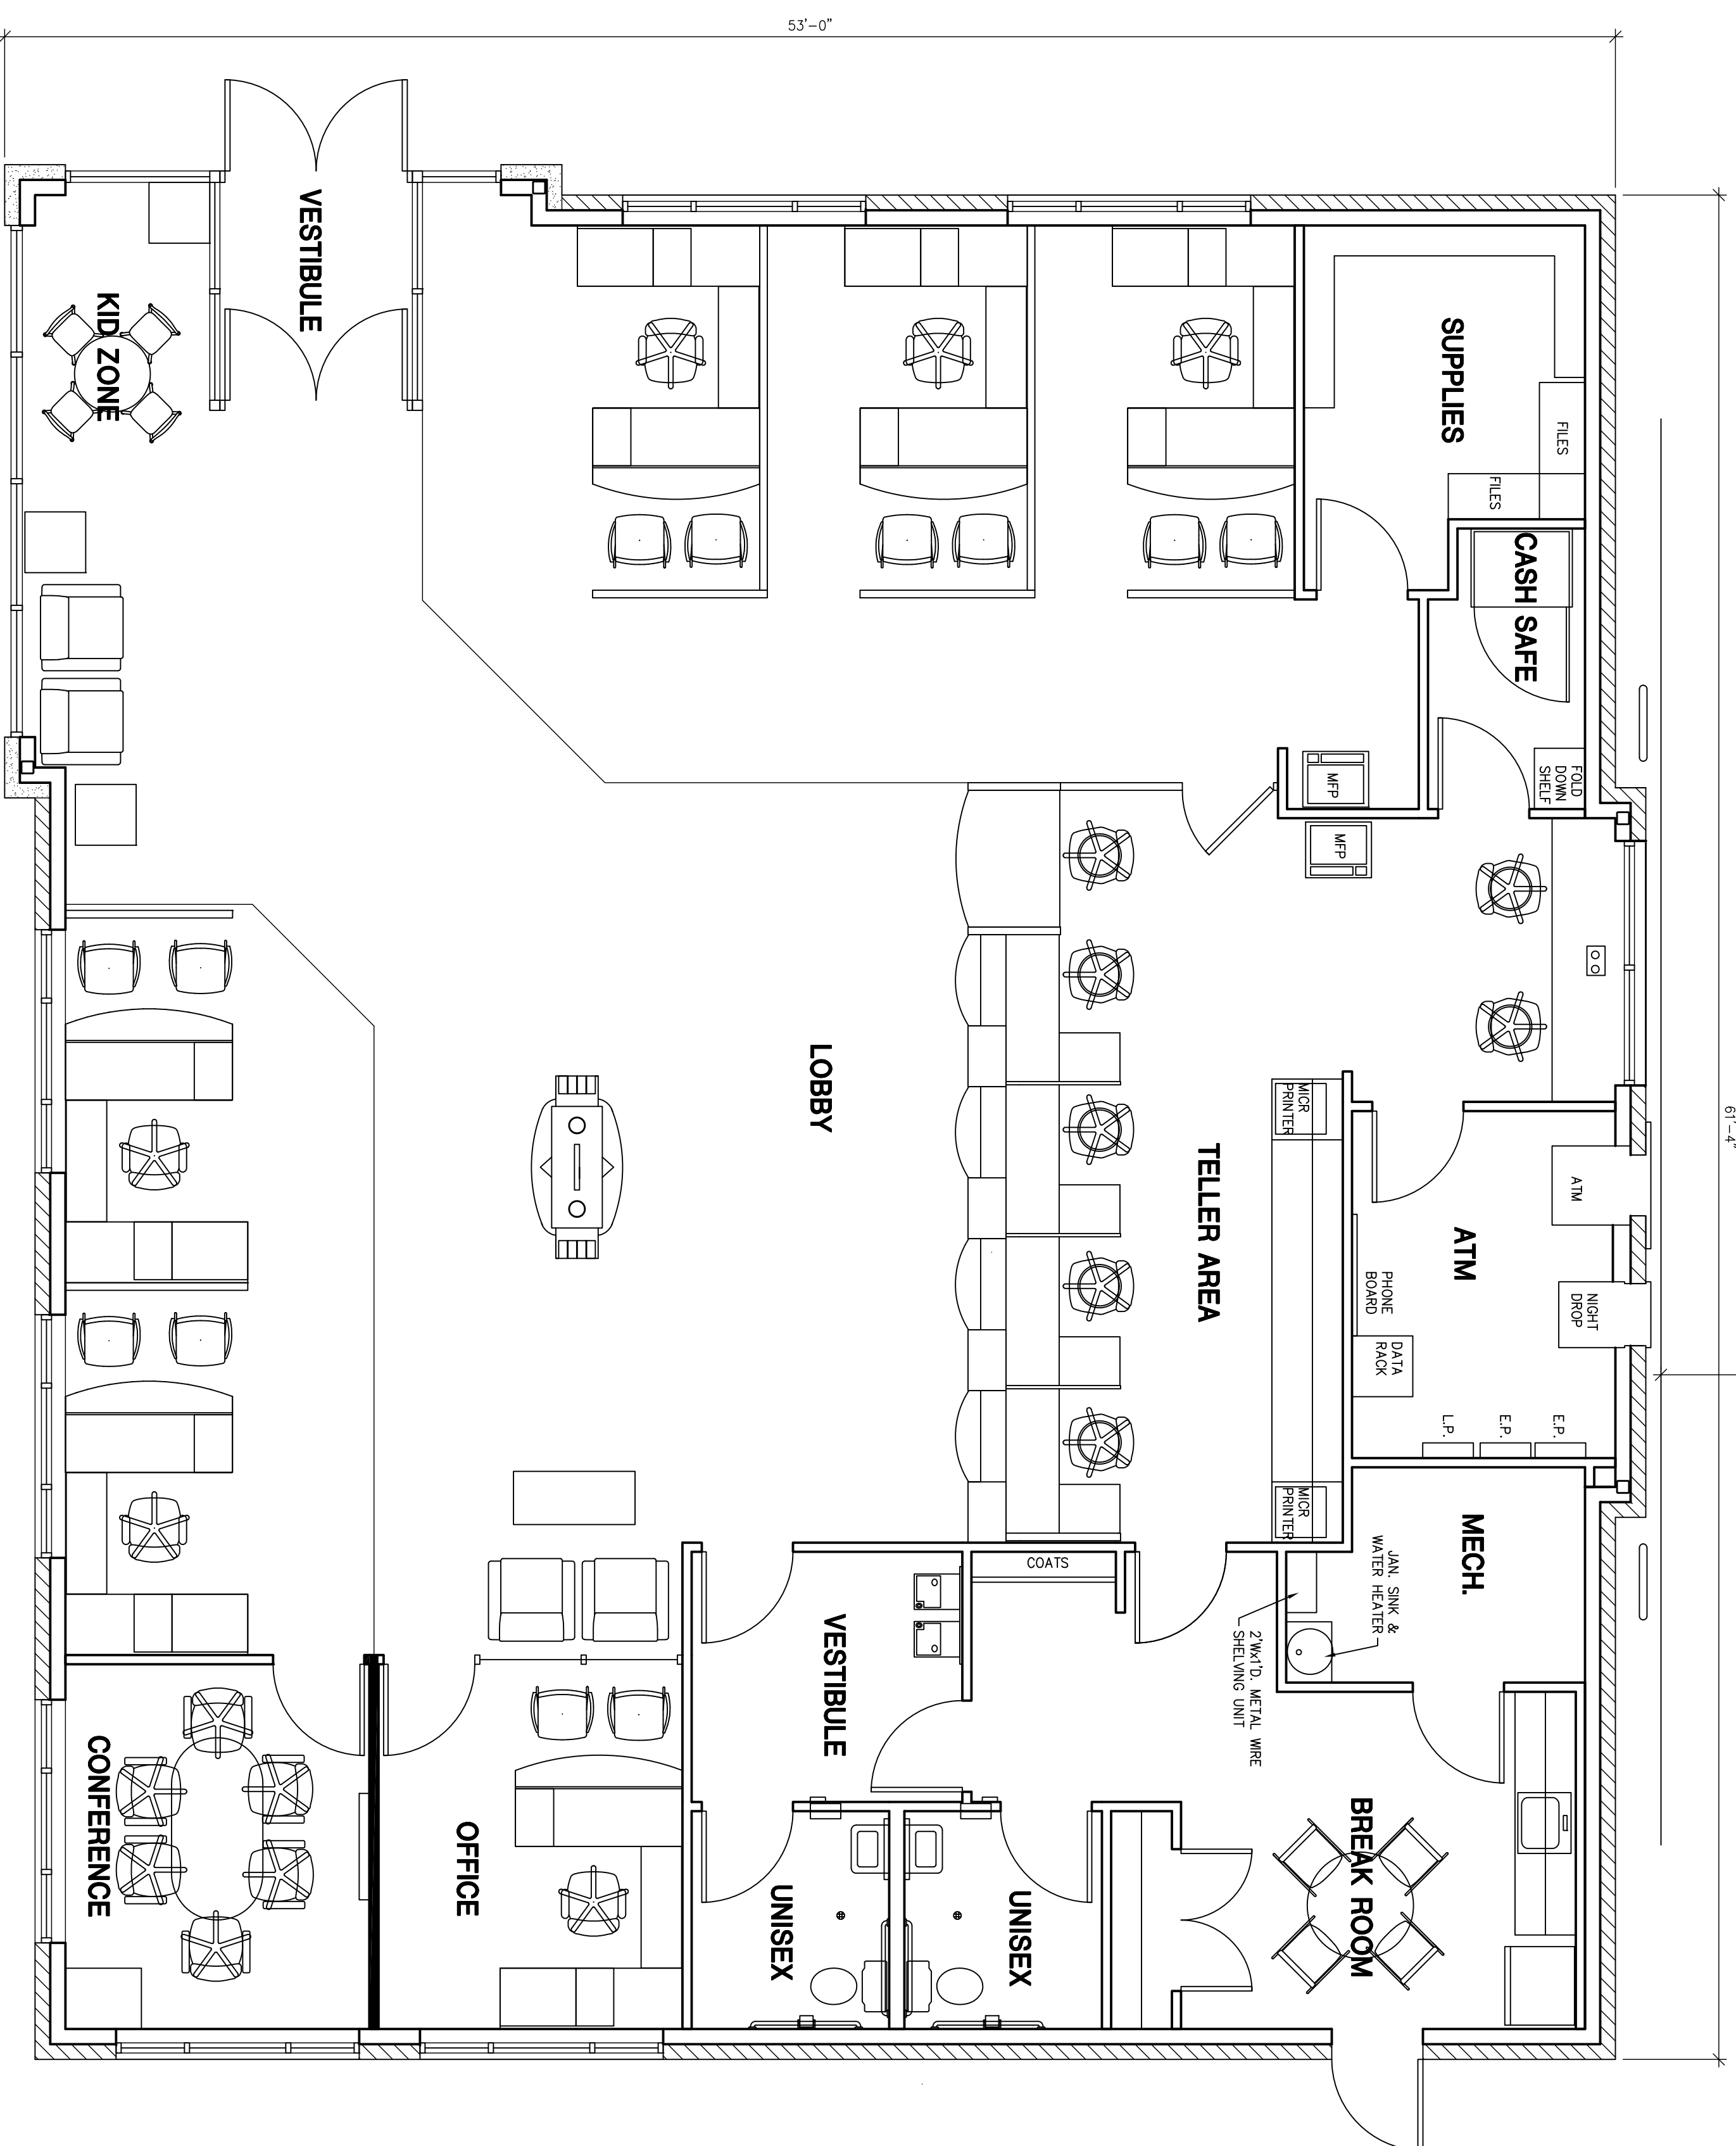

# FLOOR PLAN

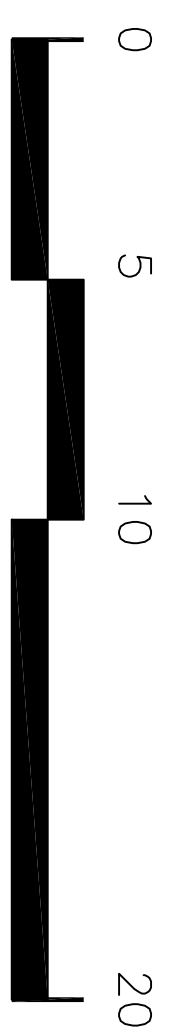

7739 MONTGOMERY RD  
SYCAMORE TOWNSHIP, OH

