


NON-ILLUMINATED DIRECTIONALS

SCALE: 1" = 1'-0" 2.8 SQUARE FEET - DIRECT BURIAL

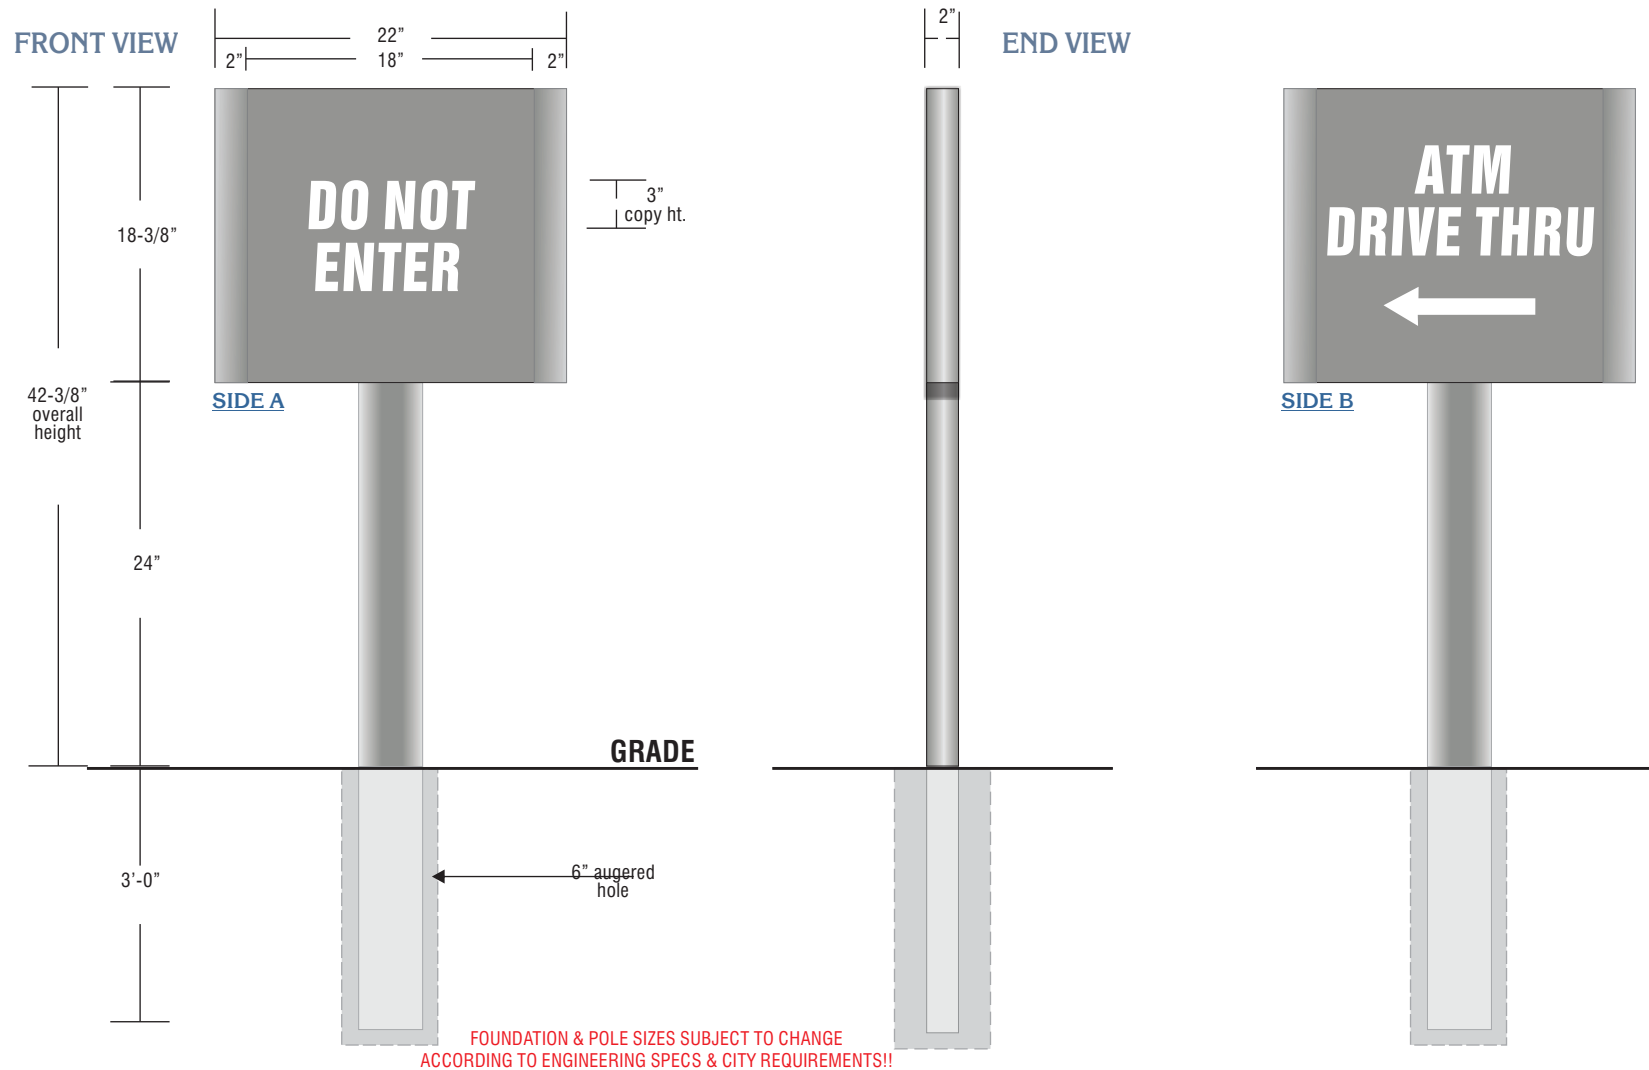

D-4



DIRECTIONAL SIGN (Double face):

- CABINET:** 1-3/4" aluminum channel framework w/ 2" half round ends; .125 alum. faces - all painted Gray
- GRAPHICS:** Surface applied Reflective white vinyls
- POLE:** 4" x 2" w/ full radius ends - painted Gray
- ATTACHMENT:** Cabinet welded to pole & to have internal reinforcement tabs & thru bolts to frame as req'd
- MOUNTING:** Direct burial

COLOR MATCHING

	3M 680-10 Reflective White
	Pantone Cool Gray 8

MC SIGN COMPANY
 8959 TYLER BLVD.
 MENTOR, OHIO 44060
 PH. 440-209-6200 FAX 440-209-6277
 www.mcsign.com

CLIENT: 

ADDRESS: MONTGOMERY RD.
CINCINNATI, OH 45236

TICKET NO.: 236287	DRAWING NO.: 236287-6	DATE: 4/16/12
PROJECT MANAGER: BRIAN DENAMEN	DESIGNER: SS	
ELECTRONIC FILE NAME: USB\2012 LOCS\OH\CINCINNATI - MONTGOMERY RD.		
REVIEWED BY:	DATE:	

DATE:	REVISIONS:

NOTE: PRINTS ARE THE EXCLUSIVE PROPERTY OF 'MC SIGN COMPANY'. ANY UNAUTHORIZED USE OR DUPLICATION WILL RESULT IN A 20% CHARGE PER OCCURANCE PER THE VALUE OF THE DISPLAY. © MC SIGN CO. 1998

Sign On.™
 Partner with the best.



CLIENT SIGNATURE & APPROVAL DATE: _____