




McGill Smith Punshon, Inc.
 3700 Park 42 Drive • Suite 1908
 Cincinnati, Ohio 45241-2097
 Tel 513.759.0004 • Fax 513.563.7099
 www.mcgpunshon.com
 Engineers • Architects • Surveyors
 Landscape Architects • Planners


Drawn By: BC Project Mgr.: DS
 Drawing File: 08499104-IWP-2014
 X-Reference Files:
 Date: 6/23/14

No.	Revision/Issue	By	Date


**PROP. GROUND SIGN
 APPROVED PER RESOLUTION No. 2014-53**

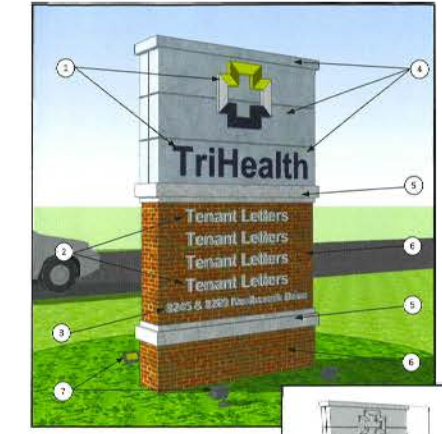


- 1 TriHealth Logo and Sign - By Owner
- 2 Tenant Signs - 5' Letters - By Tenant
- 3 Address Sign - 2' Letters - By Tenant
- 4 Aluminum Metal Panels and Cap - By Developer
- 5 Stone - Type - By Developer
- 6 Brick - By Developer
- 7 Ground Mounted Lights - By Developer

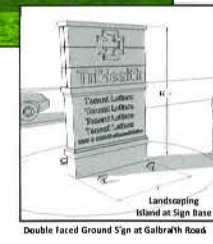


Landscaping Detail at Sign Base
 Double Faced Ground Sign at Galbraith Road

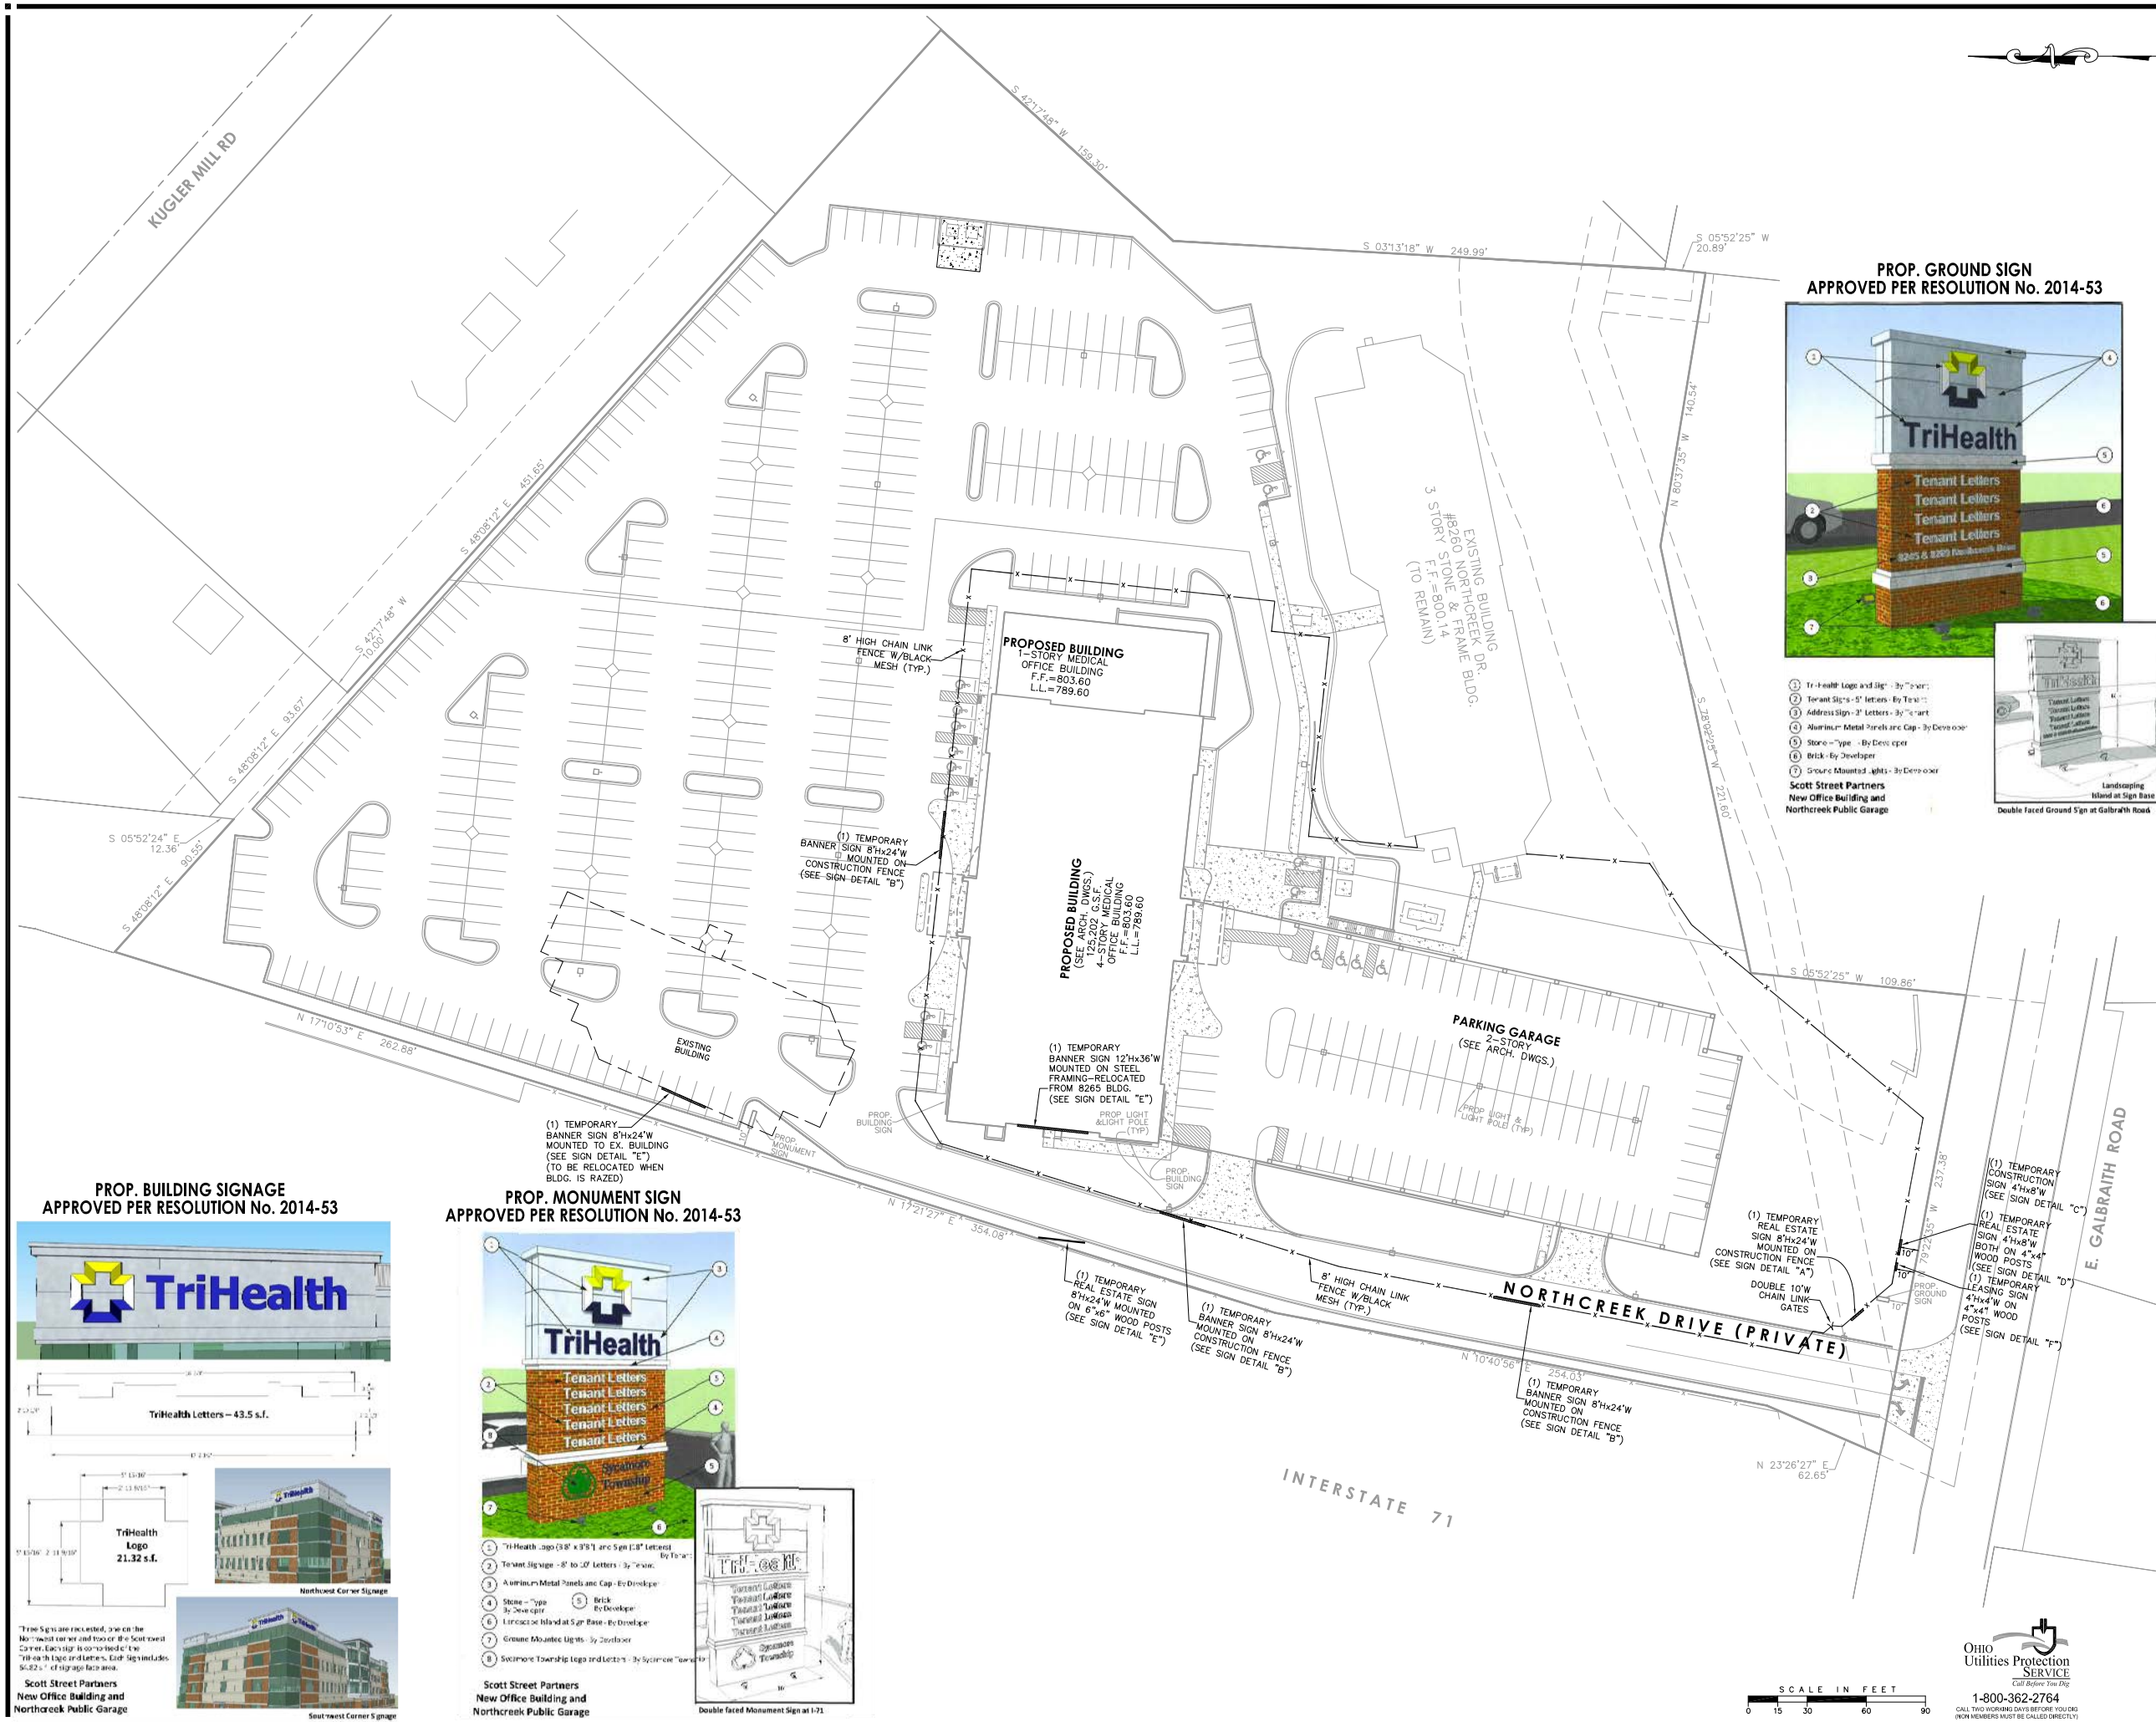


**PROP. BUILDING SIGNAGE
 APPROVED PER RESOLUTION No. 2014-53**

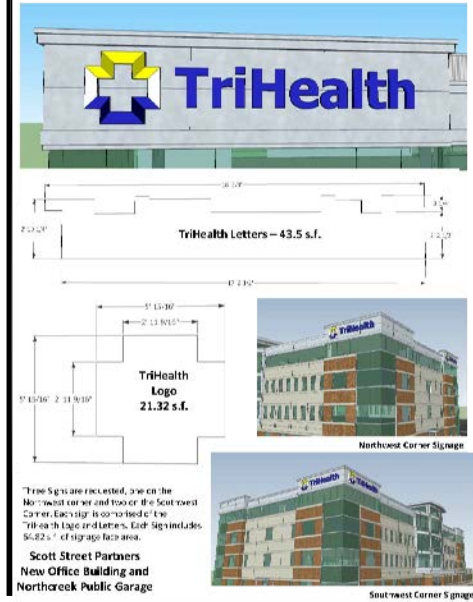

**PROP. MONUMENT SIGN
 APPROVED PER RESOLUTION No. 2014-53**

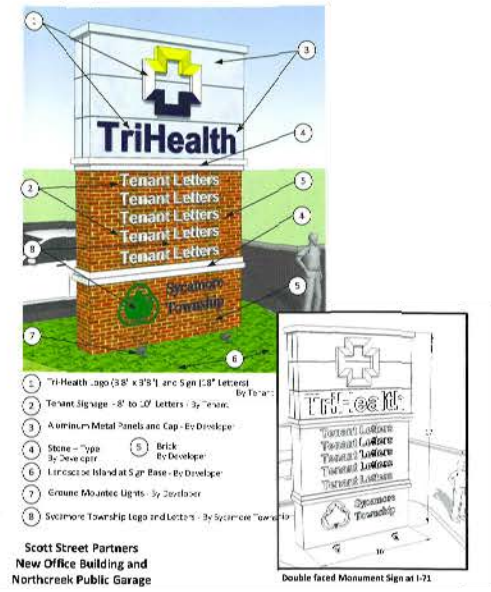

**SCOTT STREET PARTNERS
 NEW OFFICE BUILDING
 AND NORTHCREEK PUBLIC GARAGE**
 8240 NORTHCREEK DRIVE - SYCAMORE TOWNSHIP
 CINCINNATI, OHIO 45236

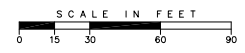

Sheet Title: SIGN PLAN APPLICATION

Project No.	08499.10
Scale	AS NOTED
Sheet No.	1/2
File No.	08499.10

N:\land projects\08000\08499\dwg\08499104-IWP-2014.dwg, 6/24/2014 7:30:57 AM, nak, 1:2.71647

N:\land projects\08000\08499\dwg\08499104-TMP-2014.dwg, 6/24/2014 7:50:24 AM, nak, 1:2.71647



SIGN DETAIL "A"



SIGN DETAIL "E"



SIGN DETAIL "B"

AVAILABLE
www.svn-ricore.com
OFFICE and RETAIL
Dan McDonald
513.272.6800

Sperry Van Ness
 Commercial Real Estate Advisors
All Sperry Van Ness Offices Independently Owned and Operated

SIGN DETAIL "F"

**ALL NON-CONSTRUCTION
 TRAFFIC STAY LEFT**

OSWALD
 Construction Entrance Stay Right
 All Visitors Must Report To
 Field Office, Lower Level, 8260 Northcreek

SIGN DETAIL "C"

OPEN DURING CONSTRUCTION

8245 - 8260 Northcreek Drive

Group Health
 TriHealth Physician Partners

SIGN DETAIL "D"

MSP
 McGill Smith Punshon, Inc.
 3700 Park 42 Drive • Suite 1908
 Cincinnati, Ohio 45241-2097
 Tel 513.759.0004 • Fax 513.563.7099
 www.mcgsmithpunshon.com
 Engineers • Architects • Surveyors
 Landscape Architects • Planners

Drawn By	BC	Project Mgr.	DS
Drawing File	08499104-TMP-2014		
X-Reference Files			
Date	6/23/14		
No.	Revision/Issue	By Date	

SCOTT STREET PARTNERS
**NEW OFFICE BUILDING
 AND NORTHCREEK PUBLIC GARAGE**
 8240 NORTHCREEK DRIVE - SYCAMORE TOWNSHIP
 CINCINNATI, OHIO 45236

Sheet Title	SIGN PLAN APPLICATION		
Project No.	08499.10		
Scale	AS NOTED		
Sheet No.	2/2		
File No.	08499.10		

**OHIO
 Utilities Protection
 SERVICE**
Call Before You Dig
 1-800-362-2764
CALL TWO WORKING DAYS BEFORE YOU DIG
 (FOR MEMBERS MUST BE CALLED DIRECTLY)

SCALE IN FEET
 0 15 30 60 90