



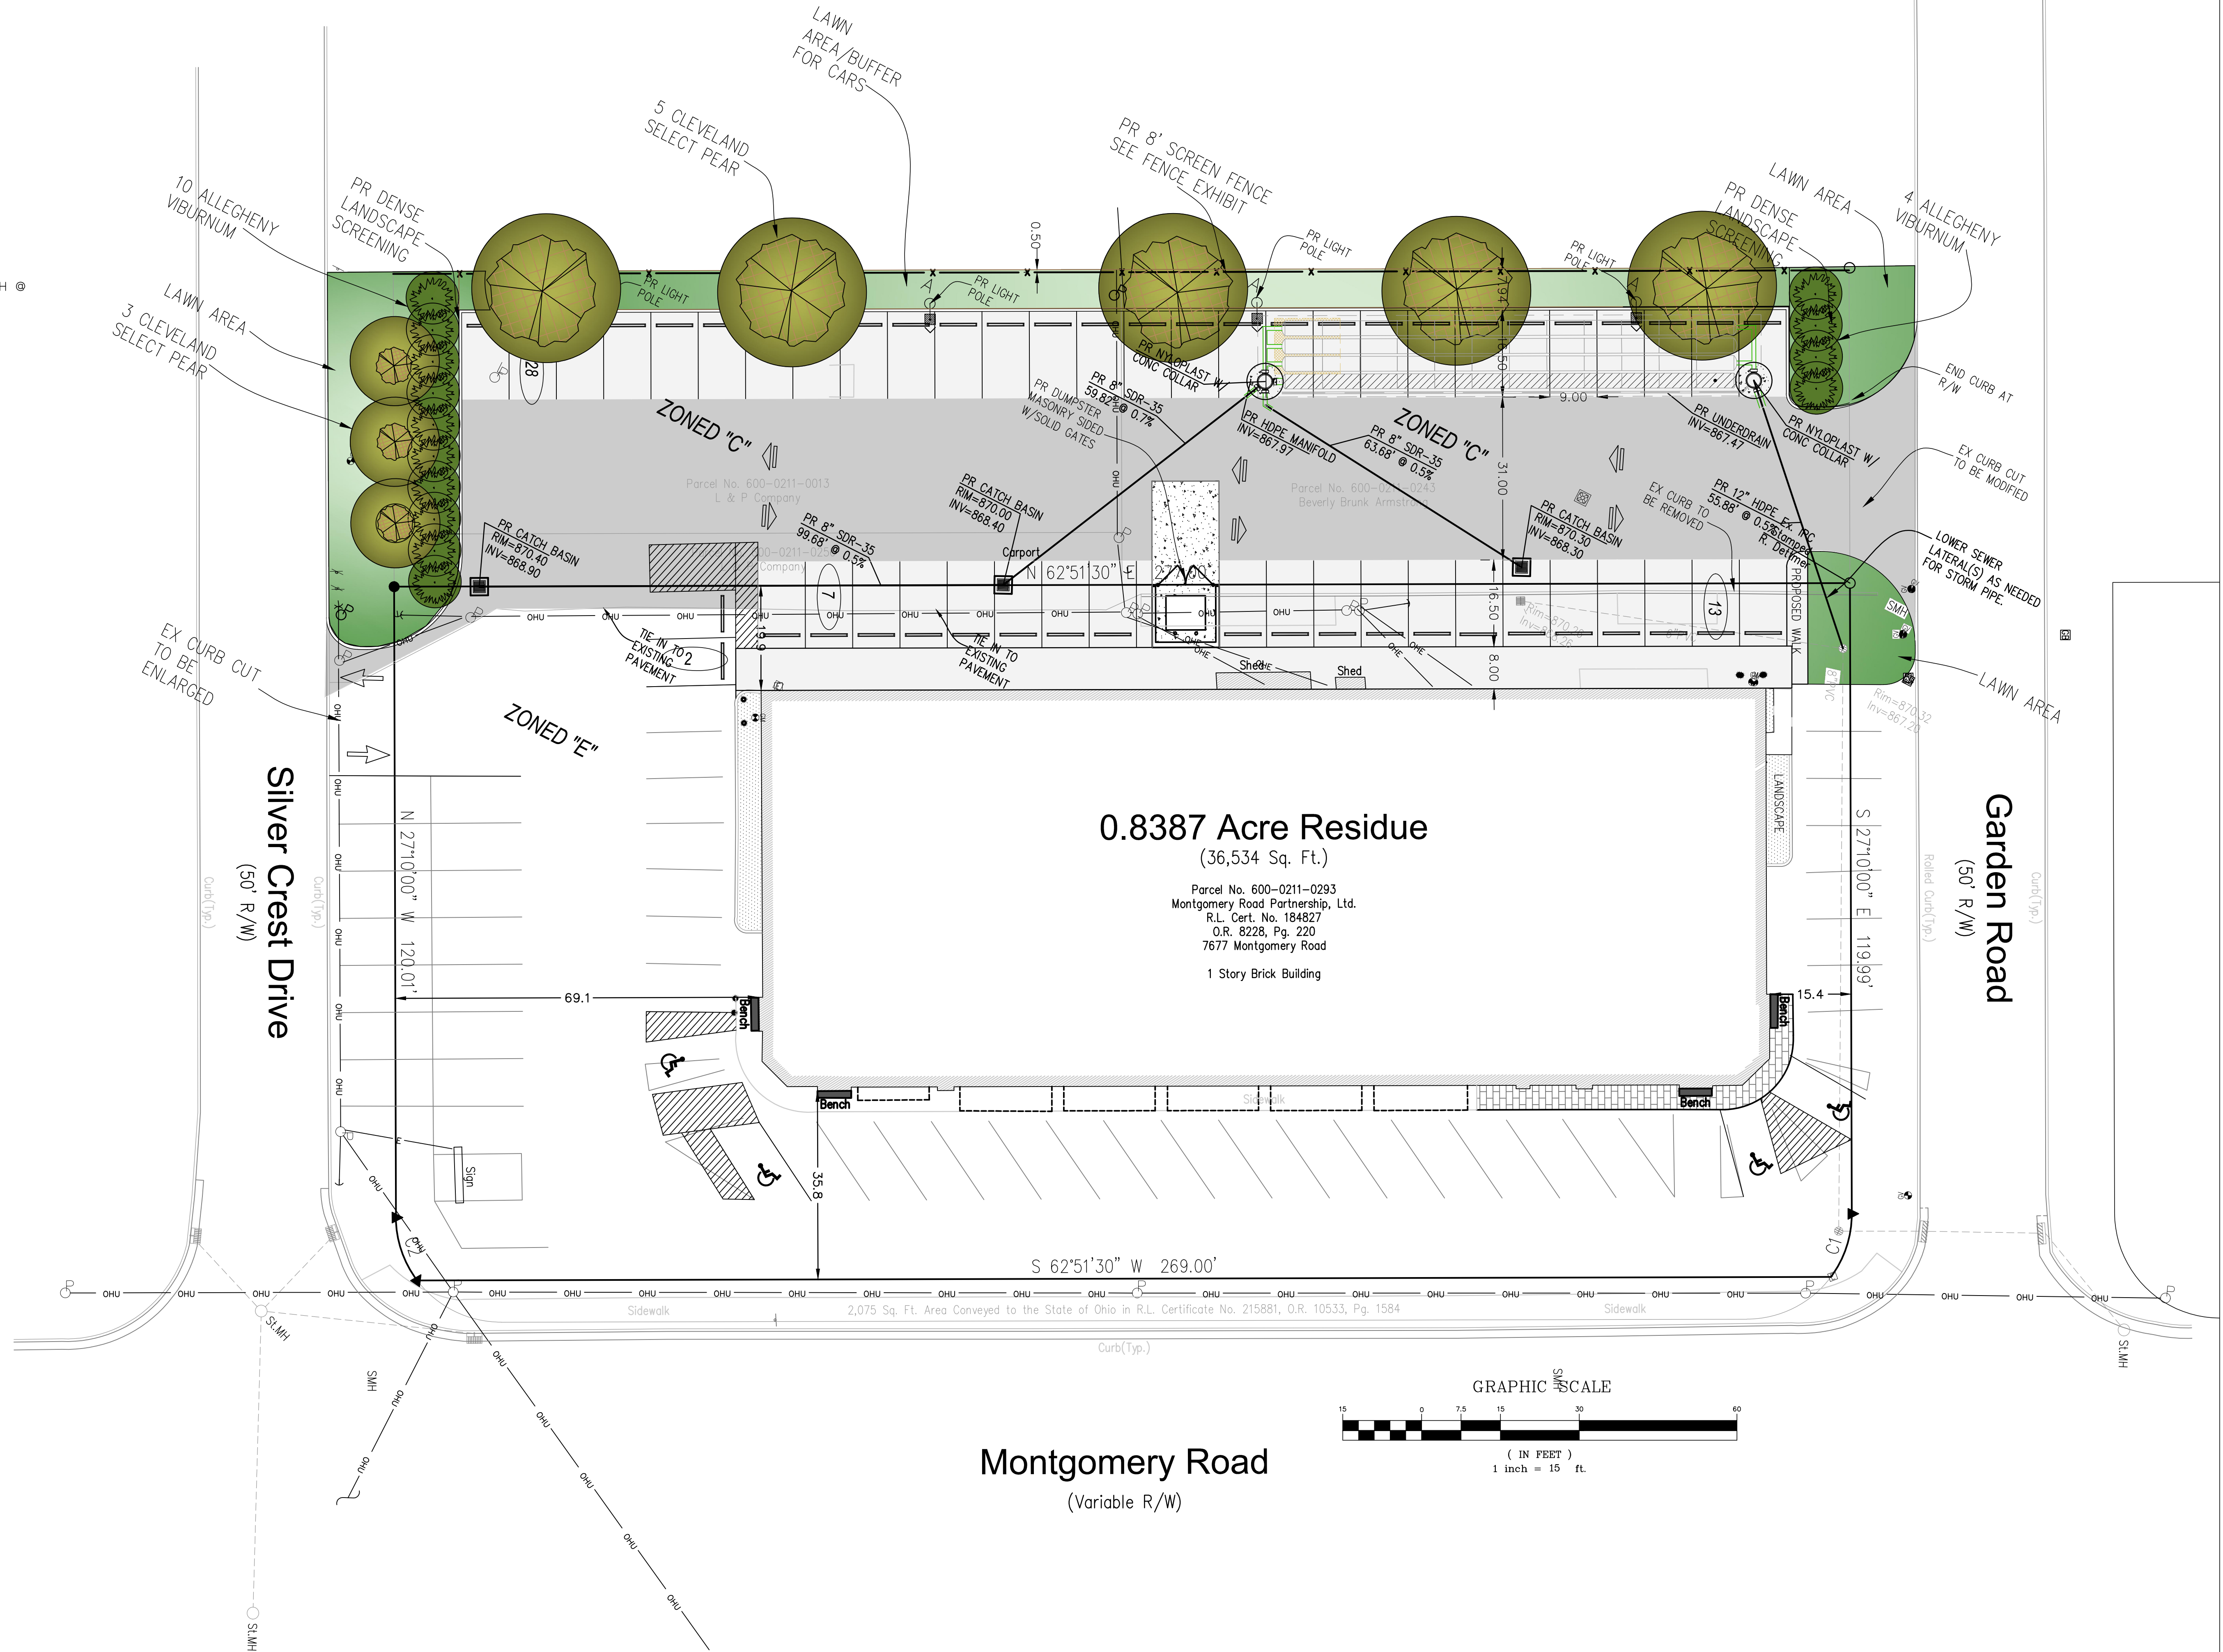



LEGEND-PROP. FEATURES

-  NEW PORTLAND CEMENT CONCRETE WALK
-  NEW MEDIUM DUTY ASPHALT
-  NEW HEAVY DUTY ASPHALT
-  NEW PORTLAND CEMENT CONCRETE PAVEMENT
-  8 CLEVELAND SELECT PEAR (MIN. 2.5" CALIPER, 12" HIGH @ PLANTING)
-  14 ALLEGHENY VIBURNUM (MIN. 5' TALL @ PLANTING)

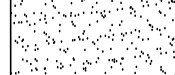

REVISIONS		
NO.	BY	DESCRIPTION

EVANS ENGINEERING
 4240 AIRPORT ROAD, SUITE 108
 CINCINNATI, OHIO 45226
 (513) 821-2168
 (513) 821-2173 FAX
 ATTN: JONATHAN R. EVANS, P.E.

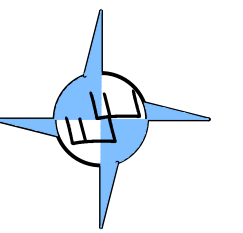

MONTGOMERY RD. CENTER, LLC
SITE DEVELOPMENT PLAN
 7691 MONTGOMERY RD., SYCAMORE TOWNSHIP, HAMILTON COUNTY, OHIO

SCALE:	HORIZ.	VERT.
	1"=15'	N/A
JOB. NO.	15-	
DATE	JUNE, 2015	

SHEET NO.
 C-1