


2 VICINITY MAP  
SCALE: N.T.S.

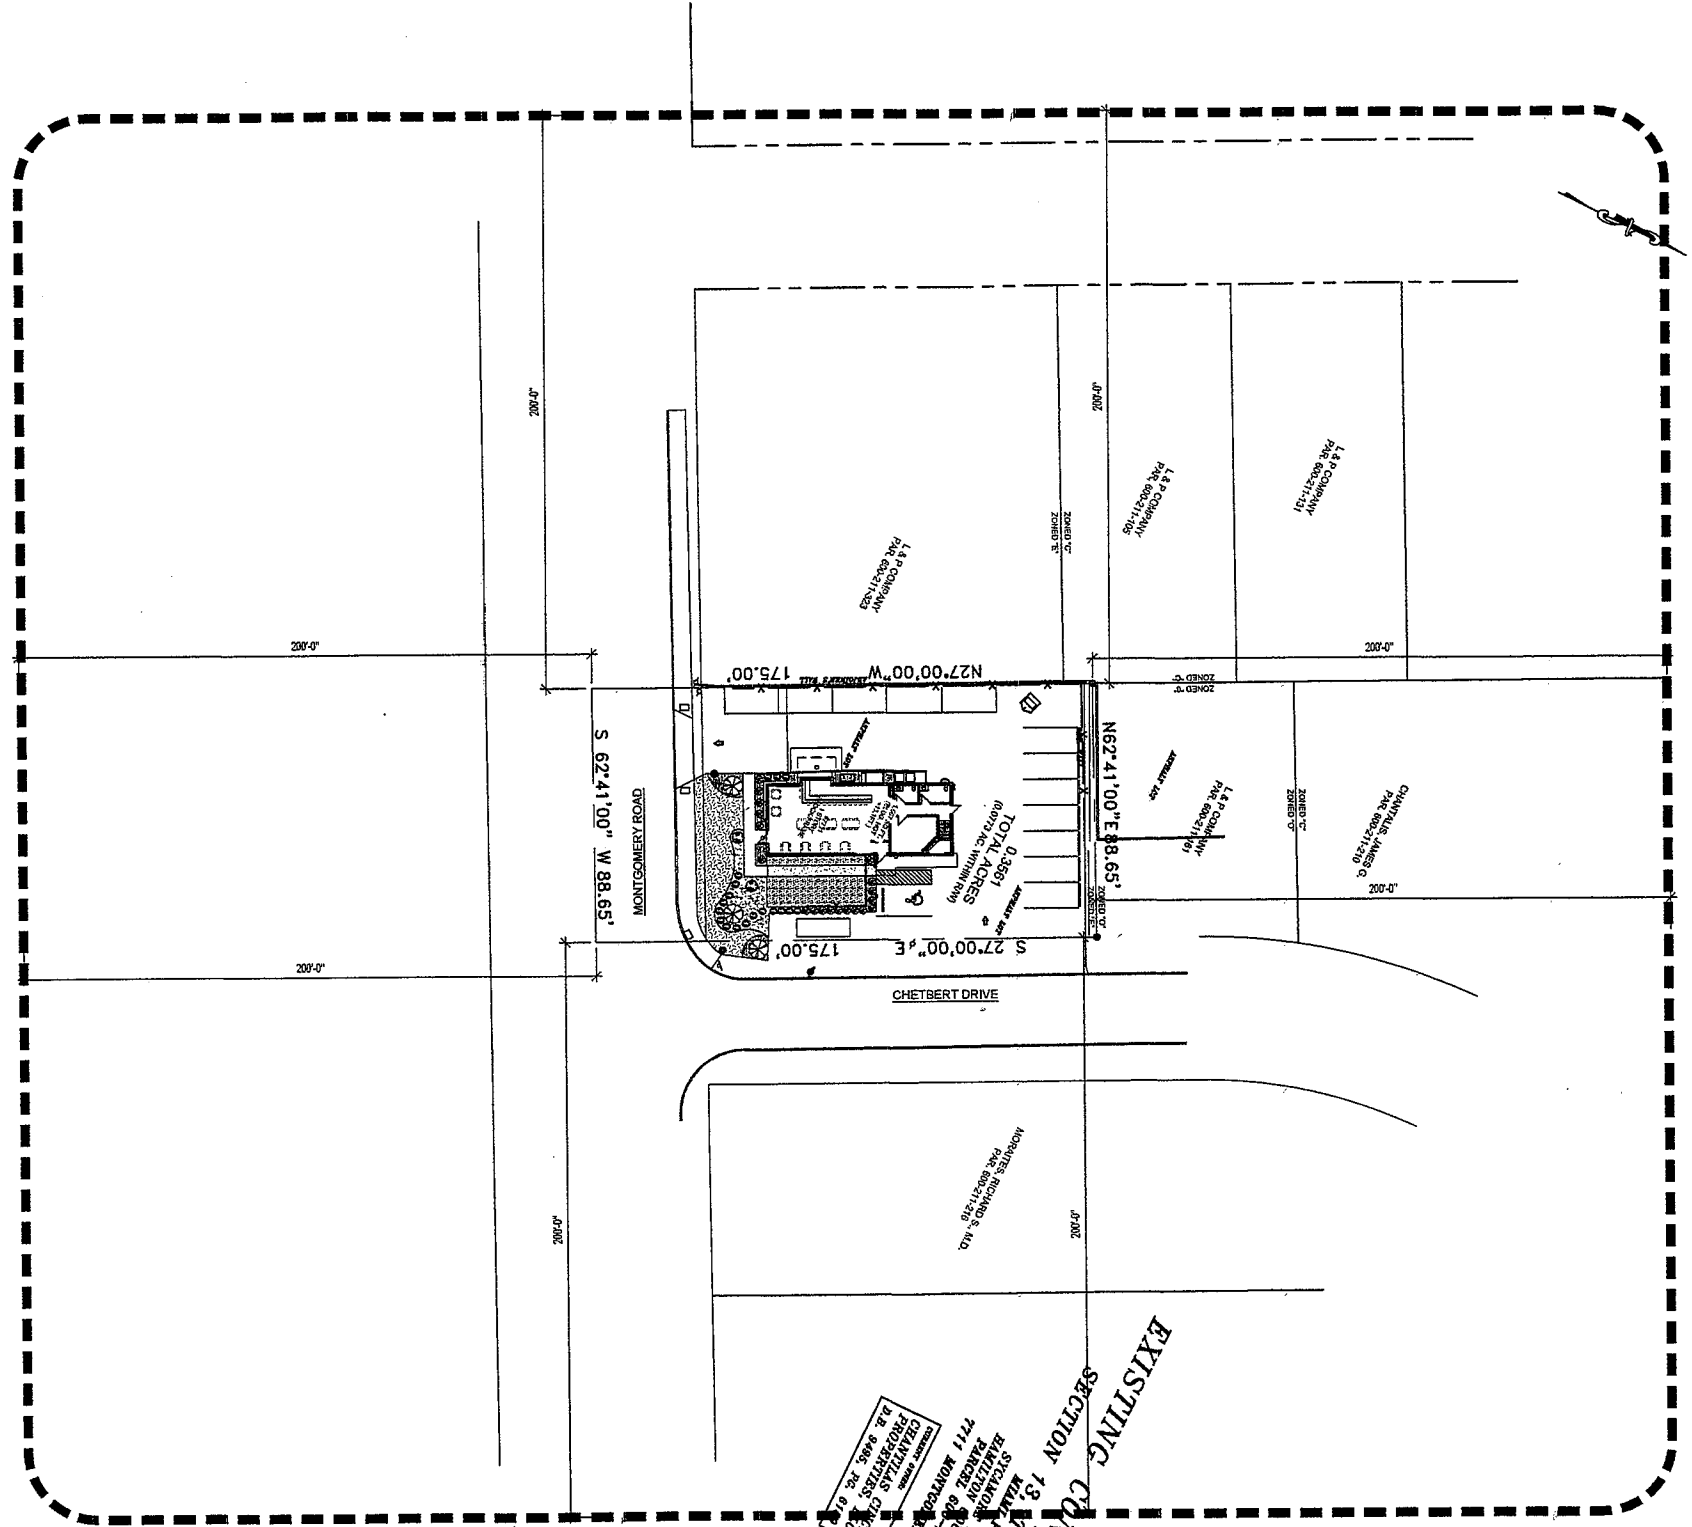

1 ZONING PLAT  
SCALE: 1" = 30'-0"

EXISTING CONDITIONS SURVEY  
SECTION 13 TOWN 4 RANGE 1  
CHETBERT DRIVE  
MONTGOMERY ROAD

ALTERATION AND/OR DUPLICATION OF THIS SURVEY WITHOUT THE SIGNATURE OF THE OWNER AND PHOENIX ARCHITECTURE, LLC

**PHOENIX**  
ARCHITECTURE  
9475 Kenwood Road, Suite 13  
Cincinnati, Ohio 45242  
(619) 745-6209  
www.phoenix-arch.com

**BONES' BURGERS**  
7711 MONTGOMERY RD  
CINCINNATI, OHIO  
45236

ISSUE DATE	_____
ISSUE DATE	_____
COPYRIGHT:  
PHOENIX ARCHITECTURE, LLC  
PROJ. MANAGER: JSW  
JOB NO. 098834.01

VICINITY MAP  
ZONING PLAT  
**A-1.0**