



McGill Smith Punshon, Inc.  
 3700 Park 42 Drive Suite 190B  
 Cincinnati, Ohio 45241-2097  
 Tel. 513-759-0004 • Fax 513-563-7099  
 Engineers • Architects • Surveyors  
 Planners • Landscape Architects

Drawn By BMG Project Mgr. DAS

CAD File 05457026-PLA  
 X-Ref File 05457004-BAS-00  
 05457004-ZCH-00

Issue/Revision	Revision Number	Date
ISSUE		09/28/16
LANDSCAPE BUFFER	1	11/07/16


© COPYRIGHT 2016, MCGILL SMITH PUNSHON, INC.

PROPOSED ZONE CHANGE  
**8300**  
**KENWOOD**  
 SECTION 8, TOWN 4, ENTIRE RANGE 1  
 SYCAMORE TOWNSHIP  
 HAMILTON COUNTY, OHIO


Sheet Title	PROPOSED PLANTING PLAN
Project No.	05457.02
Scale	1" = 20'
Sheet No.	L100
File No.	05-457

**PLANT LEGEND**

- CANOPY TREE
- EVERGREEN TREE
- UNDERSTORY TREE
- SHRUBS
- GROUND COVER / PERENNIALS

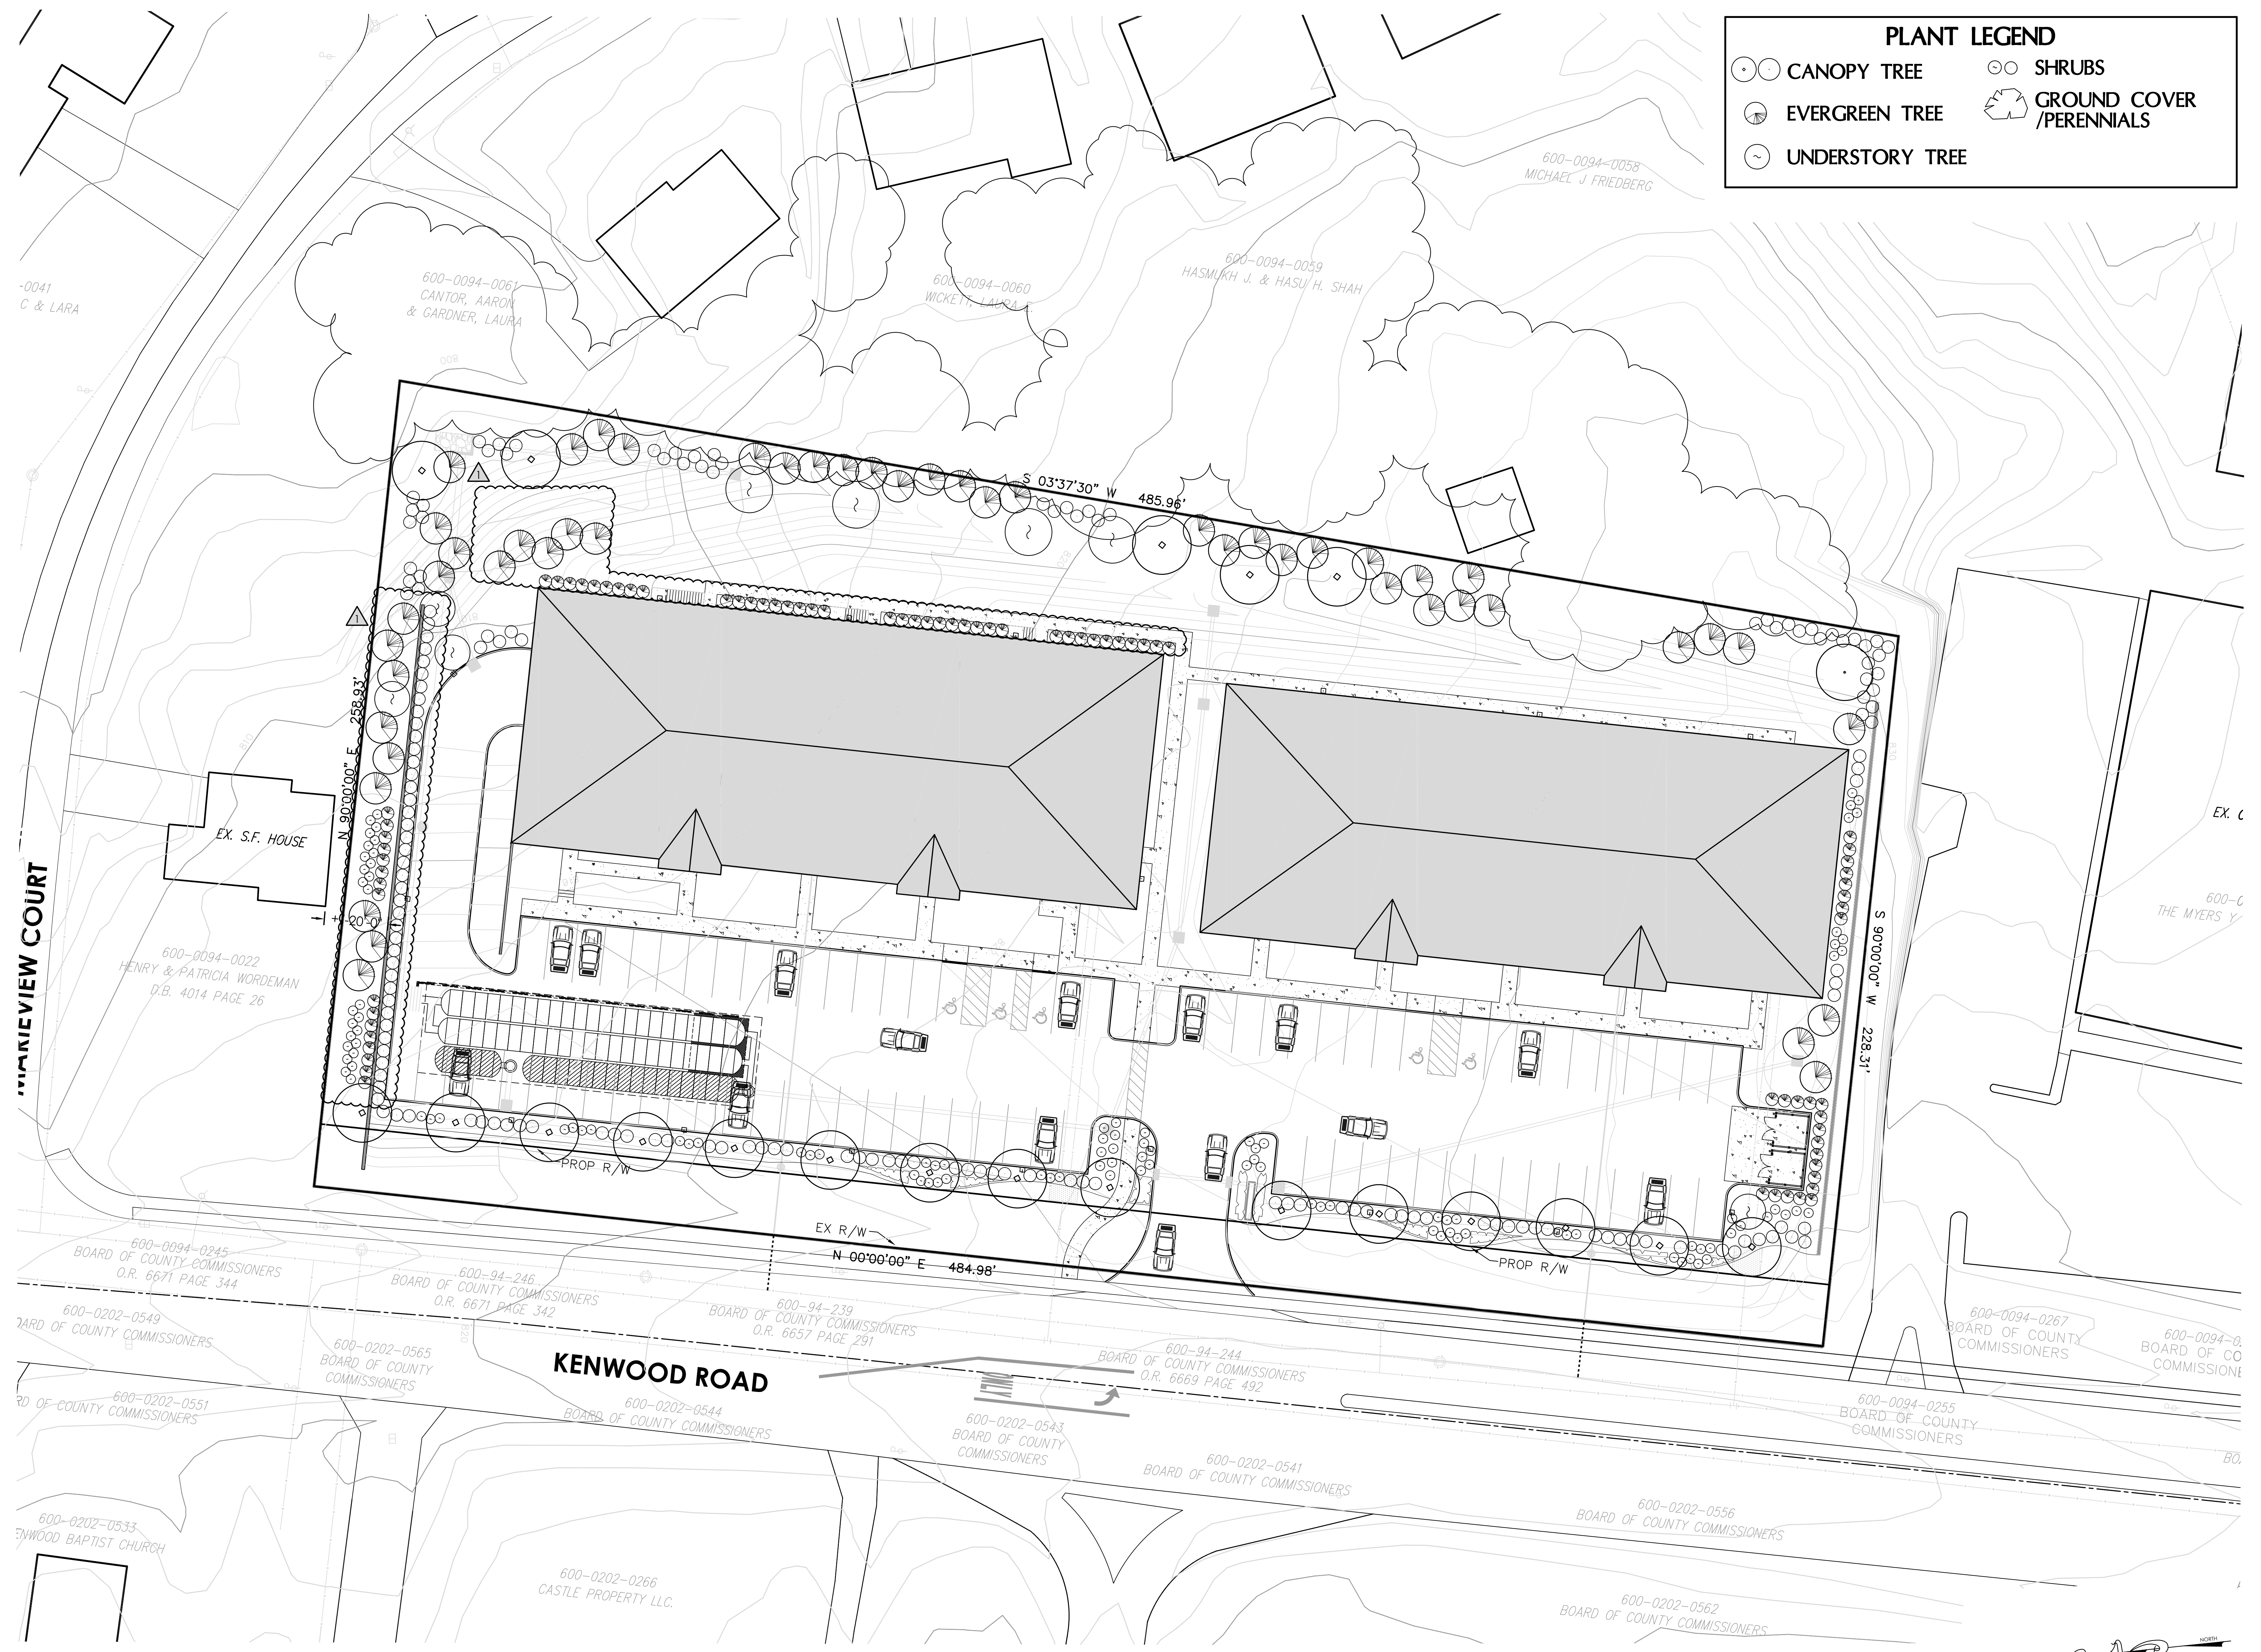

**LANDSCAPE PLAN**  
 SCALE: 1"=30'

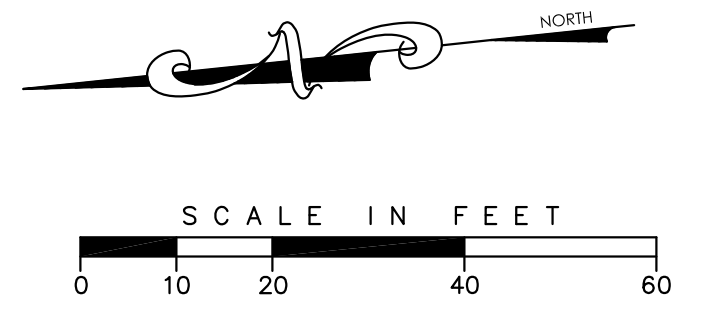

H:\work\050000\05457\05457026-PLA-2.dwg, PLANTING PLAN, 11/7/2016 11:55:11 AM, L100.dwg, L1