

ALL ARCHITECTURE, INC. AND ASSOCIATES IS PROVIDING THESE SERVICES AS AN ARCHITECTURAL FIRM AND NOT AS A CONTRACTOR. THE CLIENT IS RESPONSIBLE FOR OBTAINING ALL NECESSARY PERMITS AND APPROVALS FROM THE APPROPRIATE AGENCIES. THIS DOCUMENT AND THE DESIGN HEREIN ARE THE PROPERTY OF ALL ARCHITECTURE, INC. AND ASSOCIATES AND ARE NOT TO BE REPRODUCED, COPIED, OR TRANSMITTED IN ANY FORM OR BY ANY MEANS, ELECTRONIC OR MECHANICAL, WITHOUT THE WRITTEN PERMISSION OF ALL ARCHITECTURE, INC. AND ASSOCIATES.

PROJECT NAME : **SKYLINE CHILI POINTE**  
10869 & 10875 MONTGOMERY ROAD  
MONTGOMERY, OHIO 45242

DEVELOPER:

11094 MAIN STREET  
SUITE B  
SHARONVILLE, OHIO  
45241  
(513) 936-9222  
(513) 936-9223 FAX  
jarchitecture@fuse.net


ARCHITECT :



STAMP

PROJECT NO. :  
16--010

SHEET :

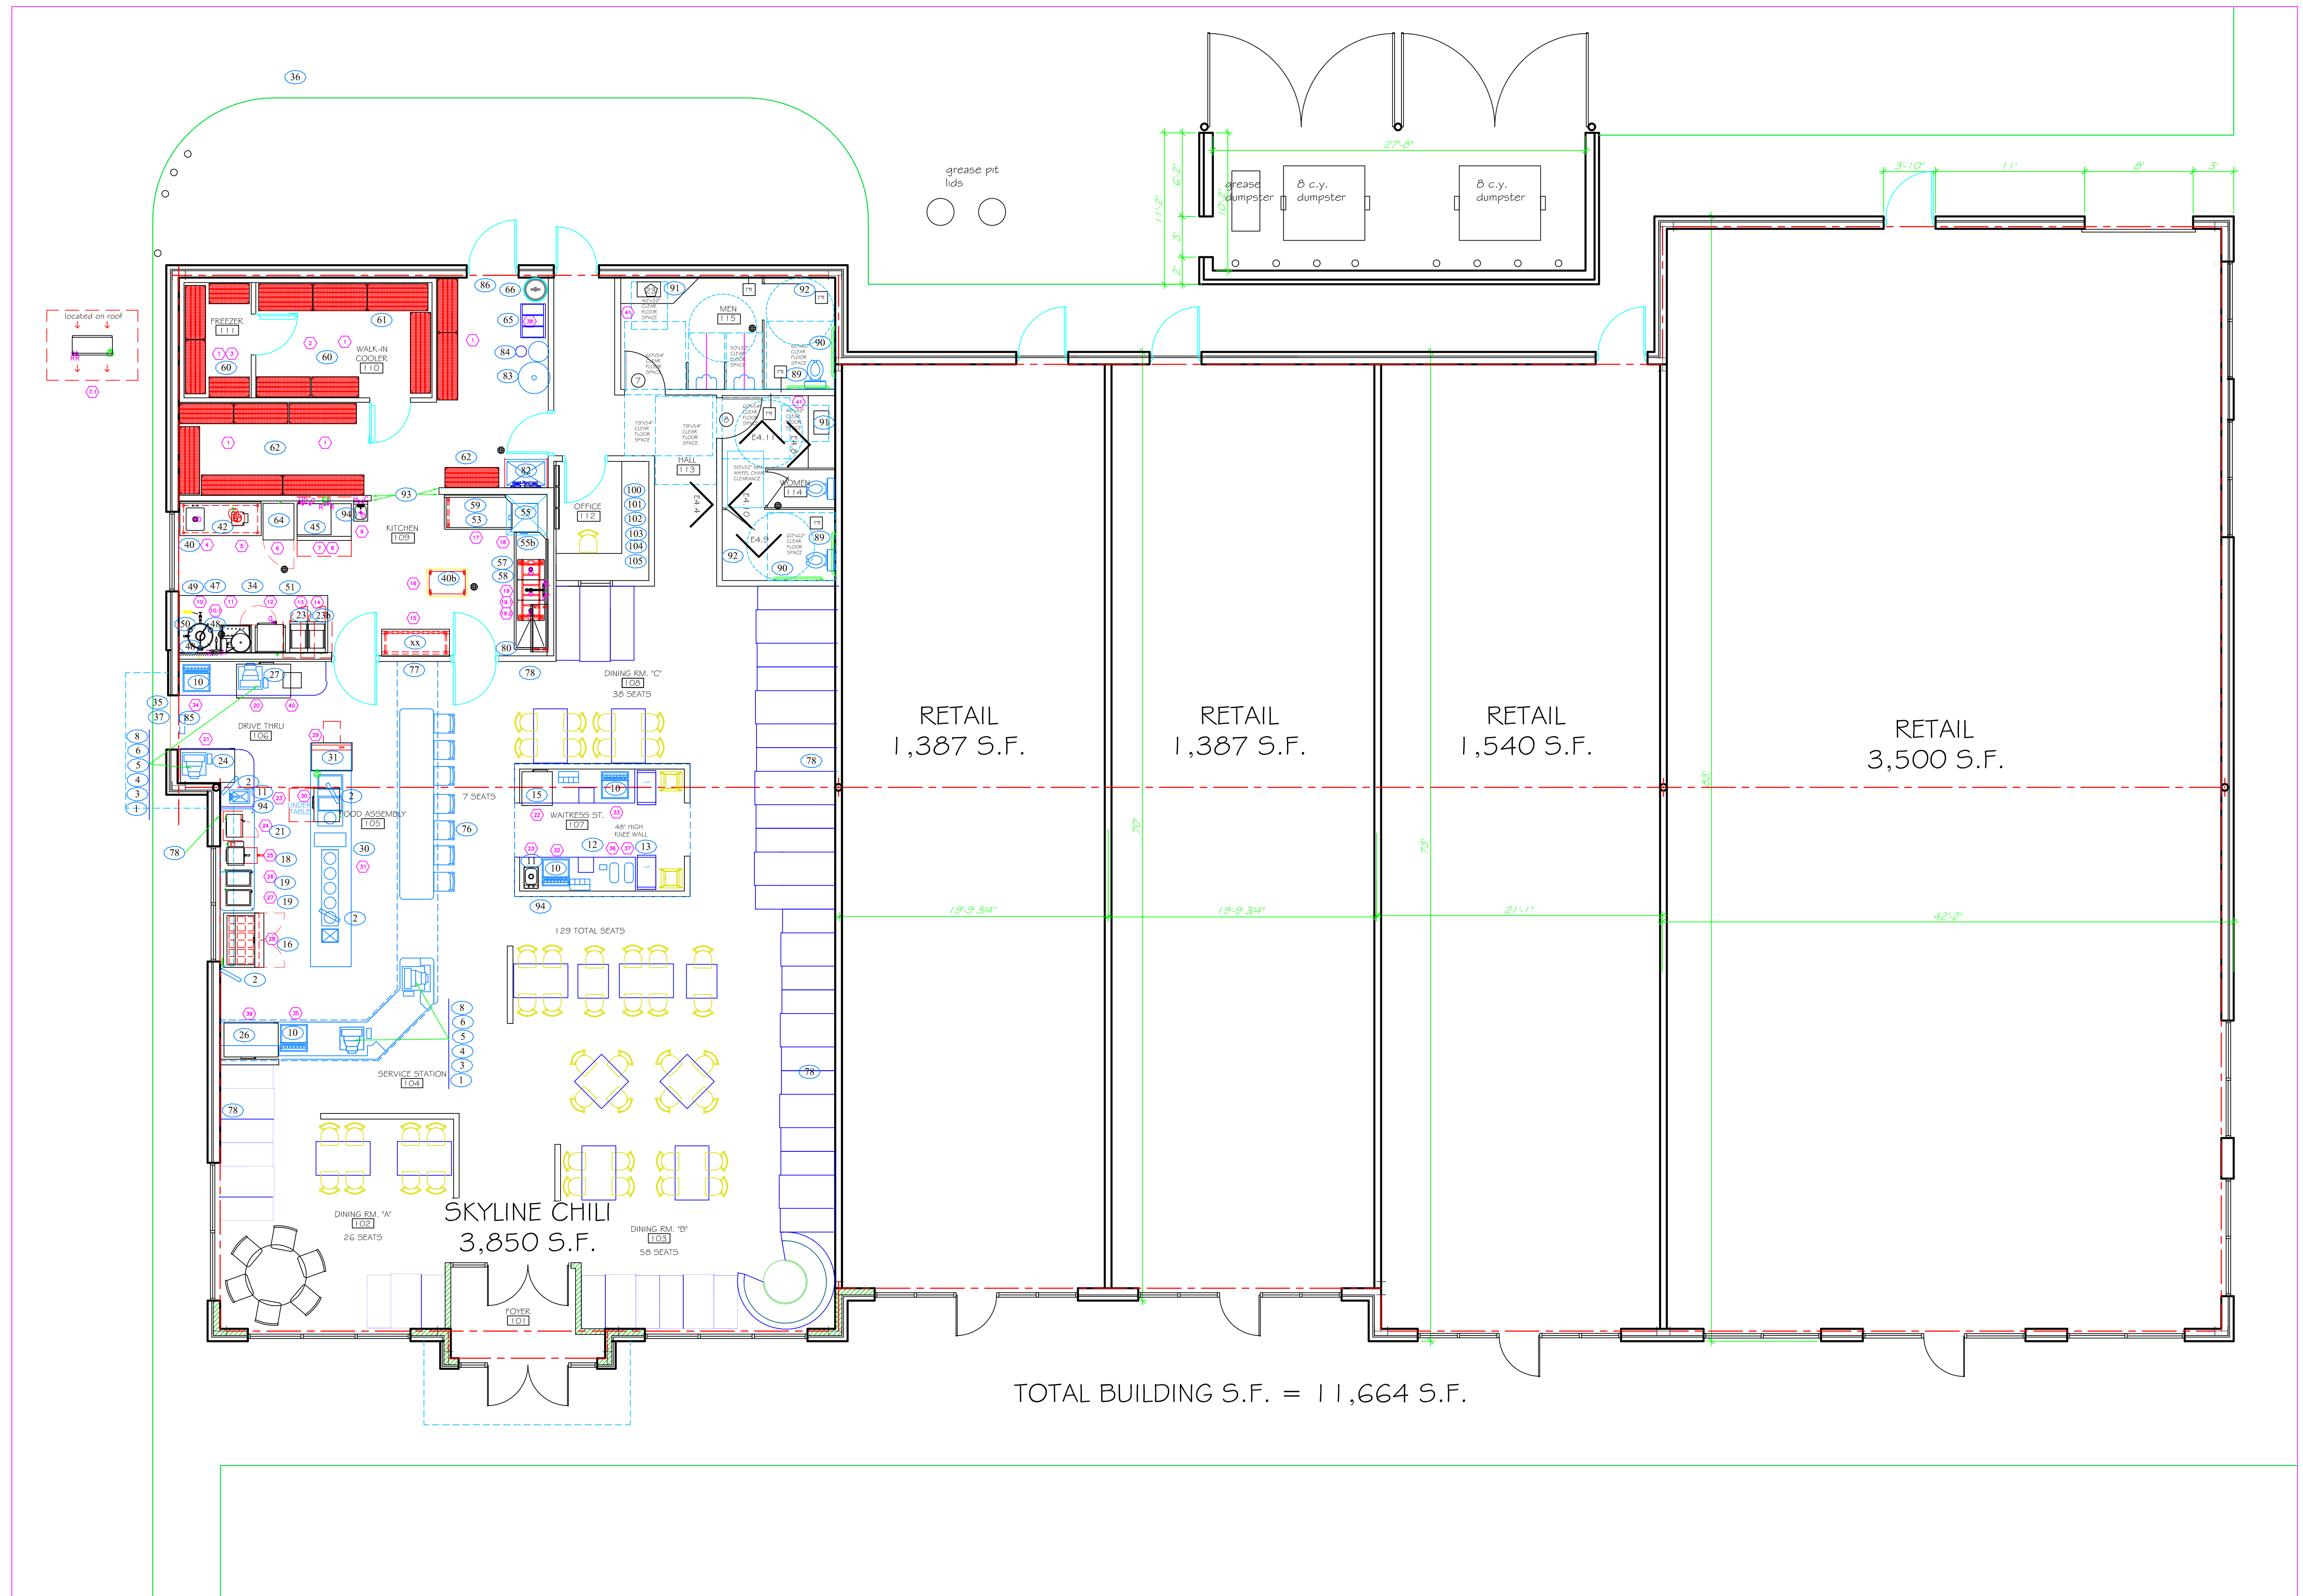

TOTAL BUILDING S.F. = 11,664 S.F.

**A1.0 FLOOR PLAN**

3/16" = 1'-0"