
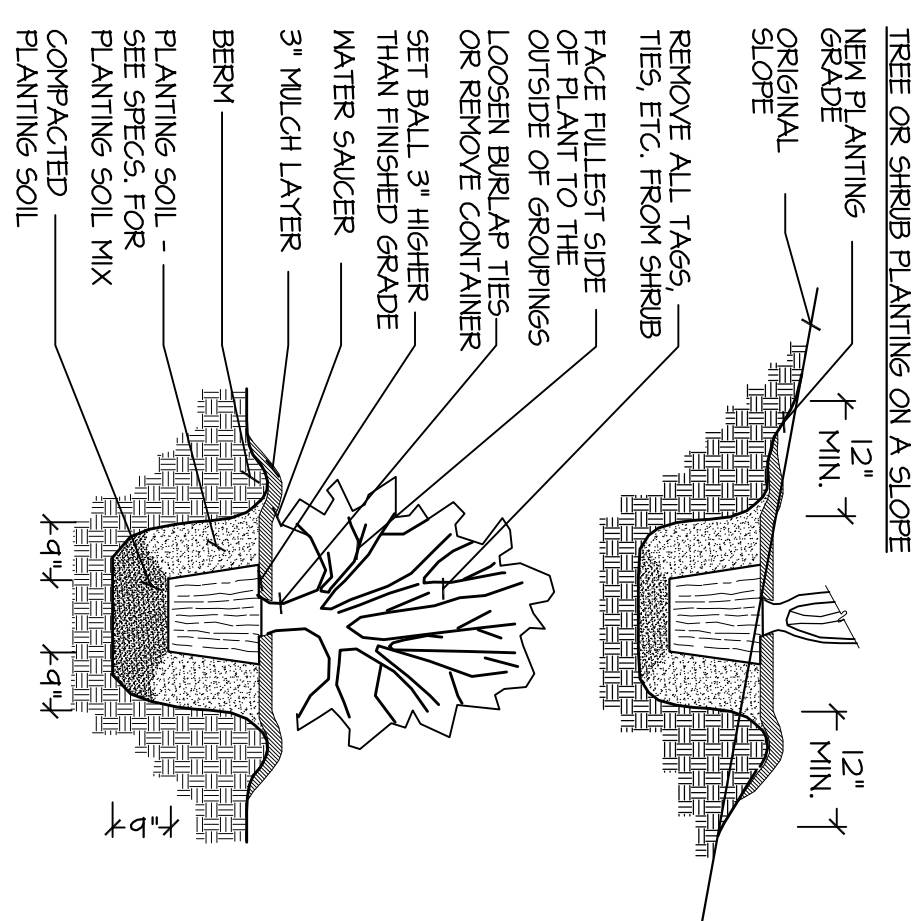


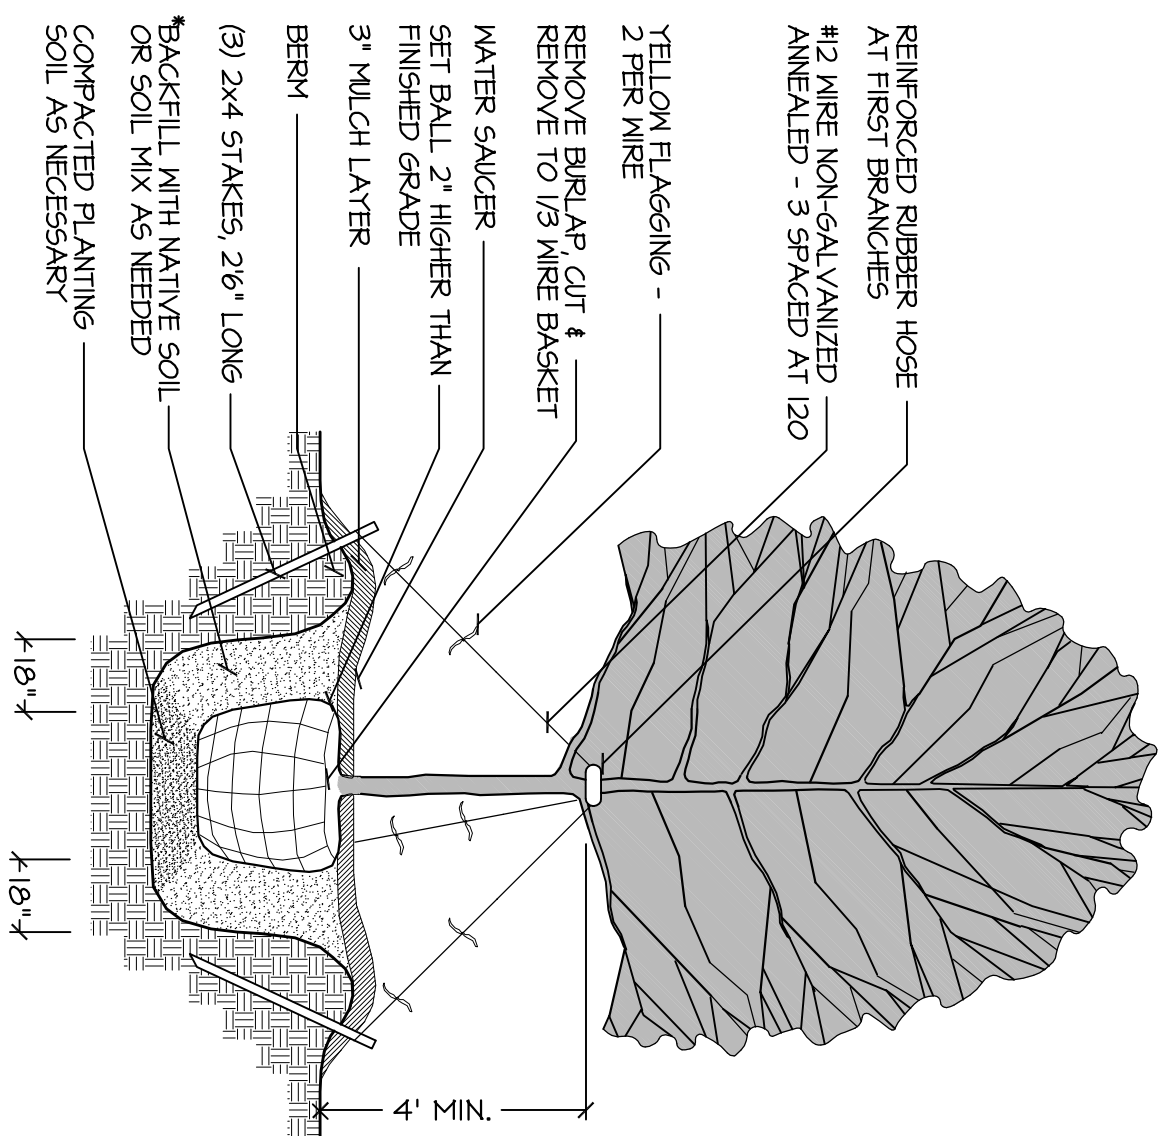



FROM PLANTINGS

Not to Scale


STRUB PLANTINGS

Not to Scale

KEY	QTY	BOTANICAL NAME / COMMON NAME	CALIPER	HEIGHT	B & B CONTAINER	MATERIAL SPECIFICATIONS
A8EG	100	Azela Edward Gaudier / Edward Goudier Azela		24" min.	B&B or min. 3 gallon cont.	dense, full plants
ACER	7	Acer rubrum / Red Maple	2" min. cal.	12-14" ht.	B&B	single, straight leader, well-branched
BETN	9	Betula nigra / River Birch	2" min. cal.	12-14" ht.	B&B or cont.	multistemmed, min. 3 stems
FRAP	10	Fraxinus pennsylvanica / Green Ash	2" min. cal.	12-14" ht.		straight trunk, uniform branching
GLET	13	Gleditsia bicacensis / Hornet / Thornless Honeylocust	2" min. cal.	12-14" ht.	B&B	single, straight leader, well-branched
ILEG	19	Ilex glabra / Inkberry Holly		B&B or min. 3 gallon cont.		dense, min. well rounded
L6G	29	Lagerstoeemia indica / Natchez / Natchez Crane Myrtle	1.5" min. cal.	8" to 10" ht.	B&B	3 trunk min.
QUPE	6	Quercus phellos / Willow Oak	2" min. cal.	12-14" ht.	B&B or cont.	single, straight leader, well-branched
ULMP	11	Ulmus parvifolia / Weibull Elm	2" min. cal.	12-14" ht.	B&B or cont.	straight trunk, dense, uniform branching

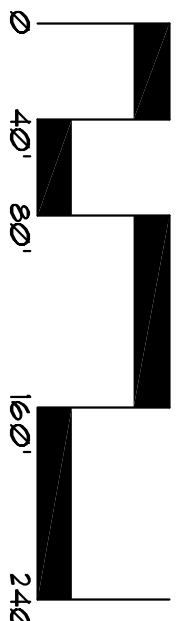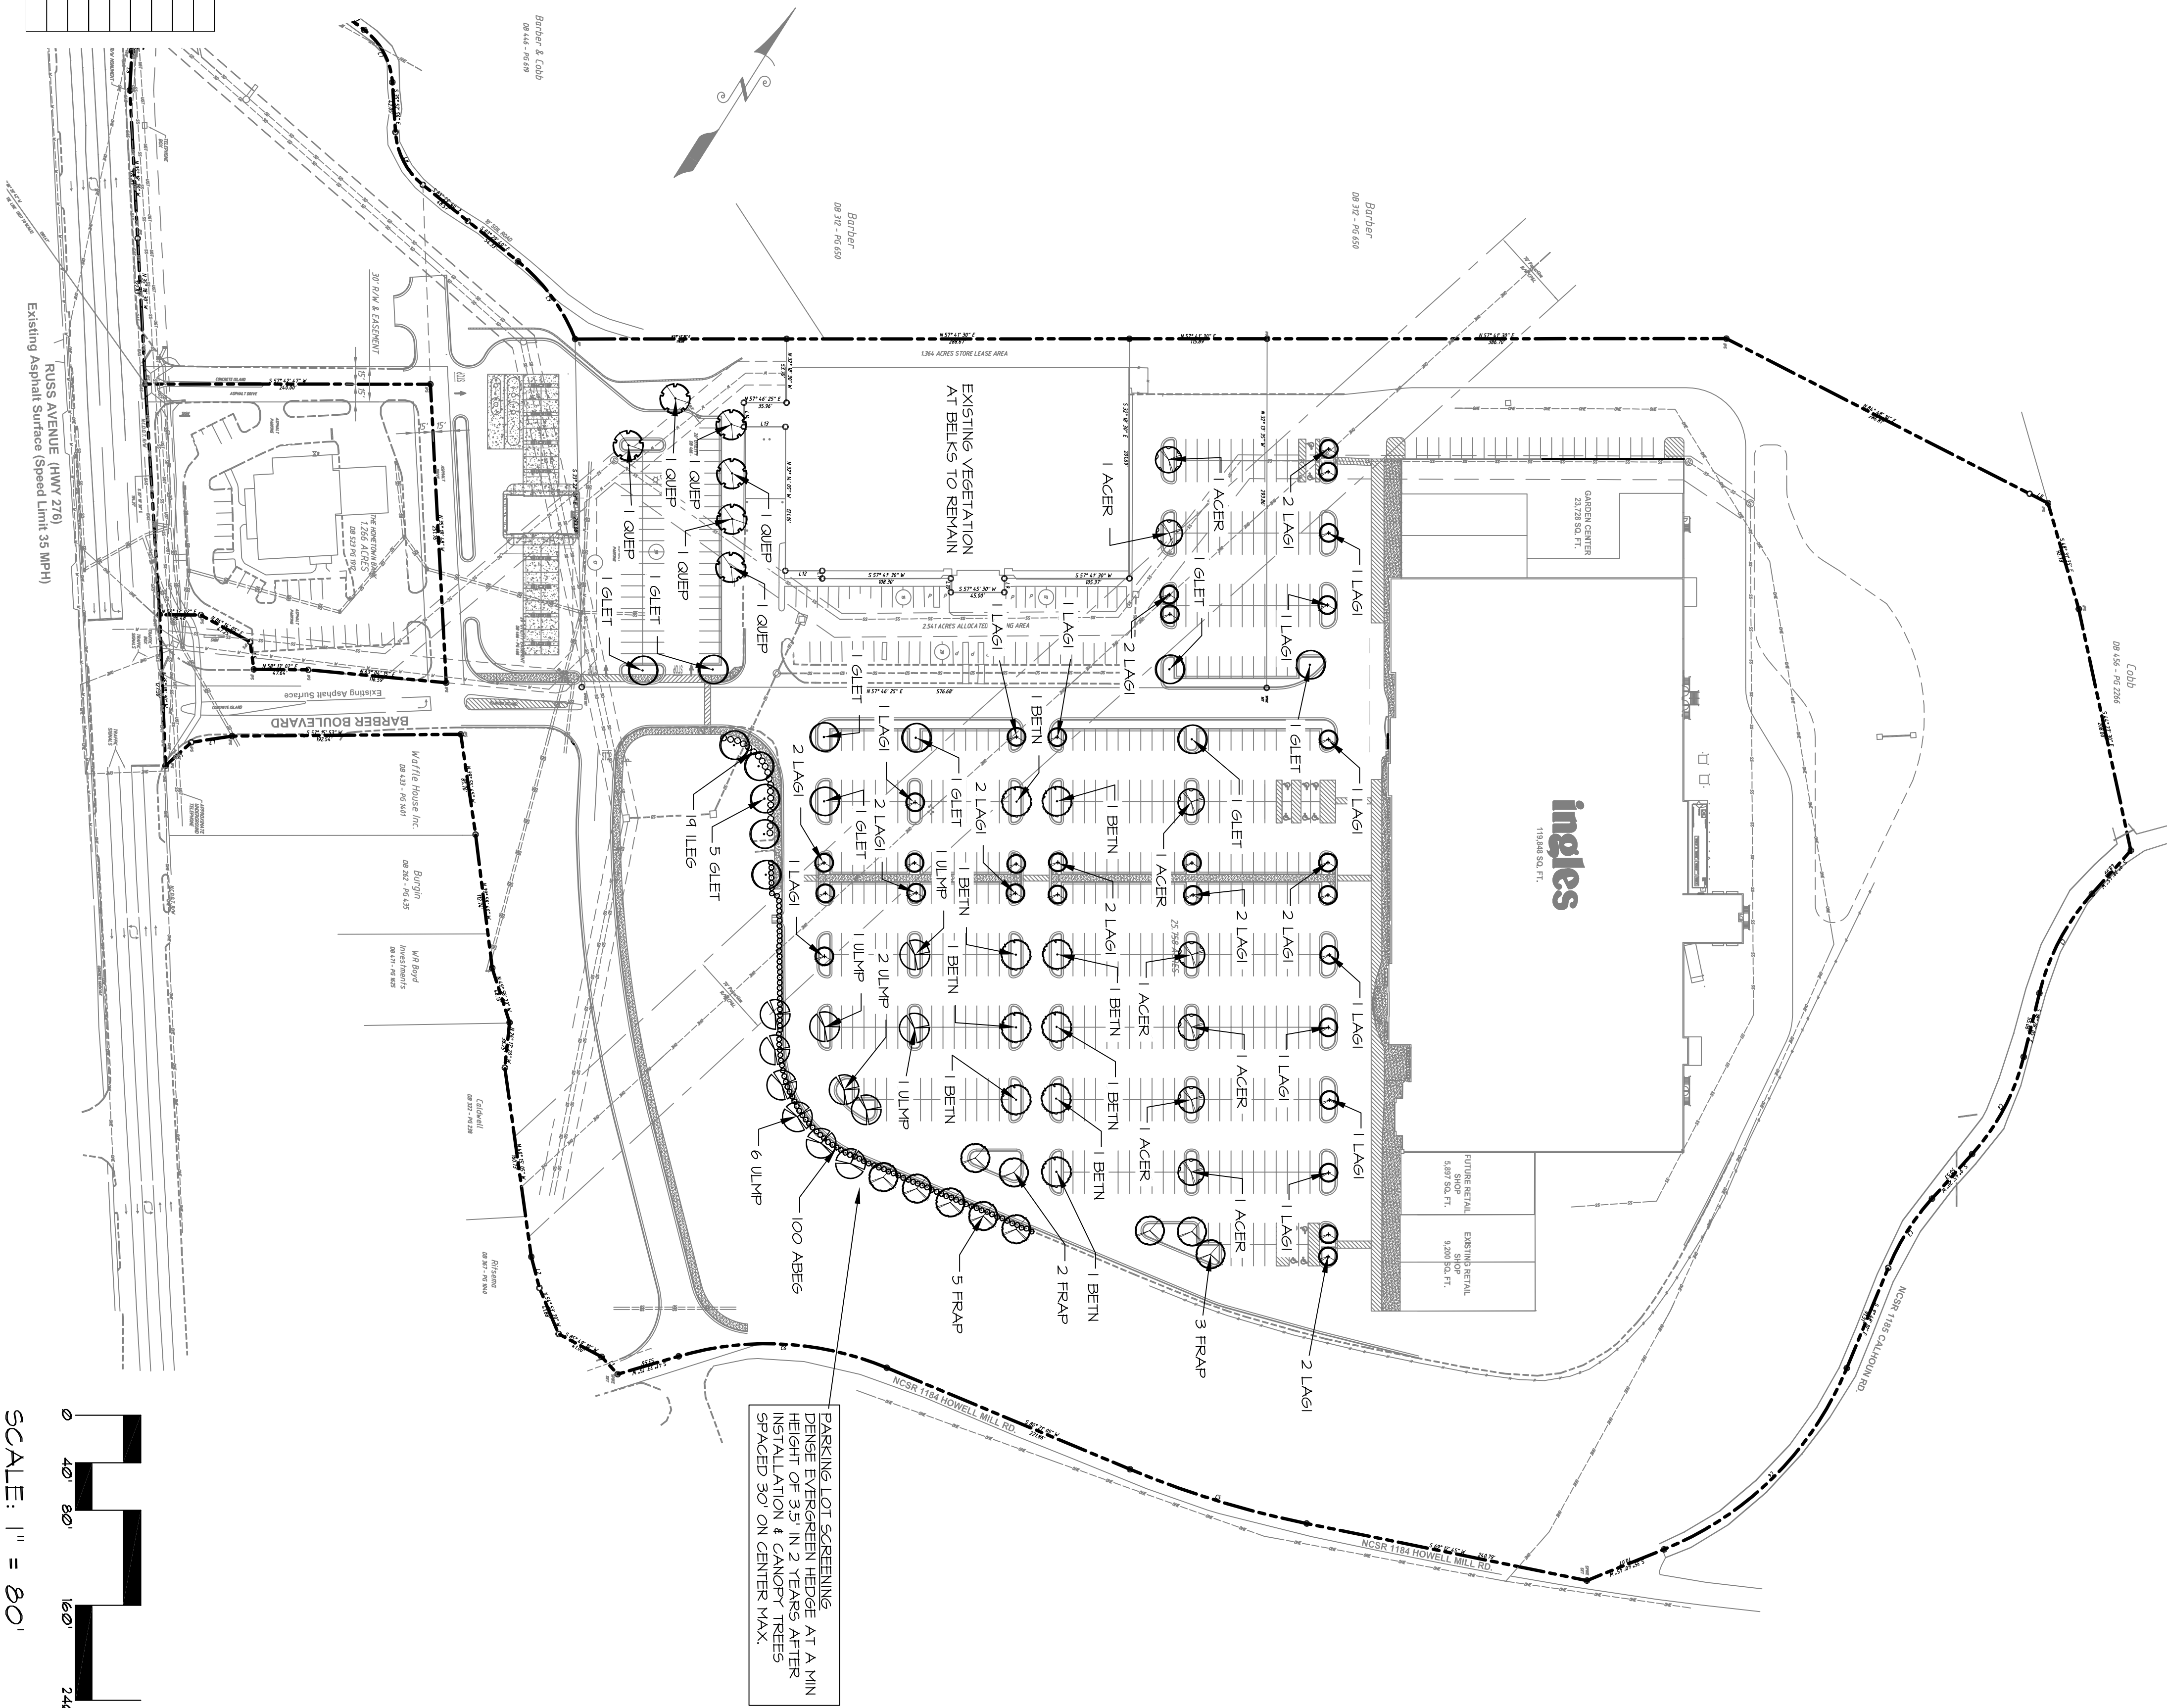

SCALE: 1" = 80'

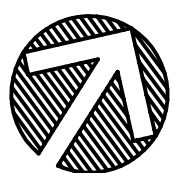

North

